



SOCIETY HILL AT PISCATAWAY



Township of Piscataway Middlesex County New Jersey

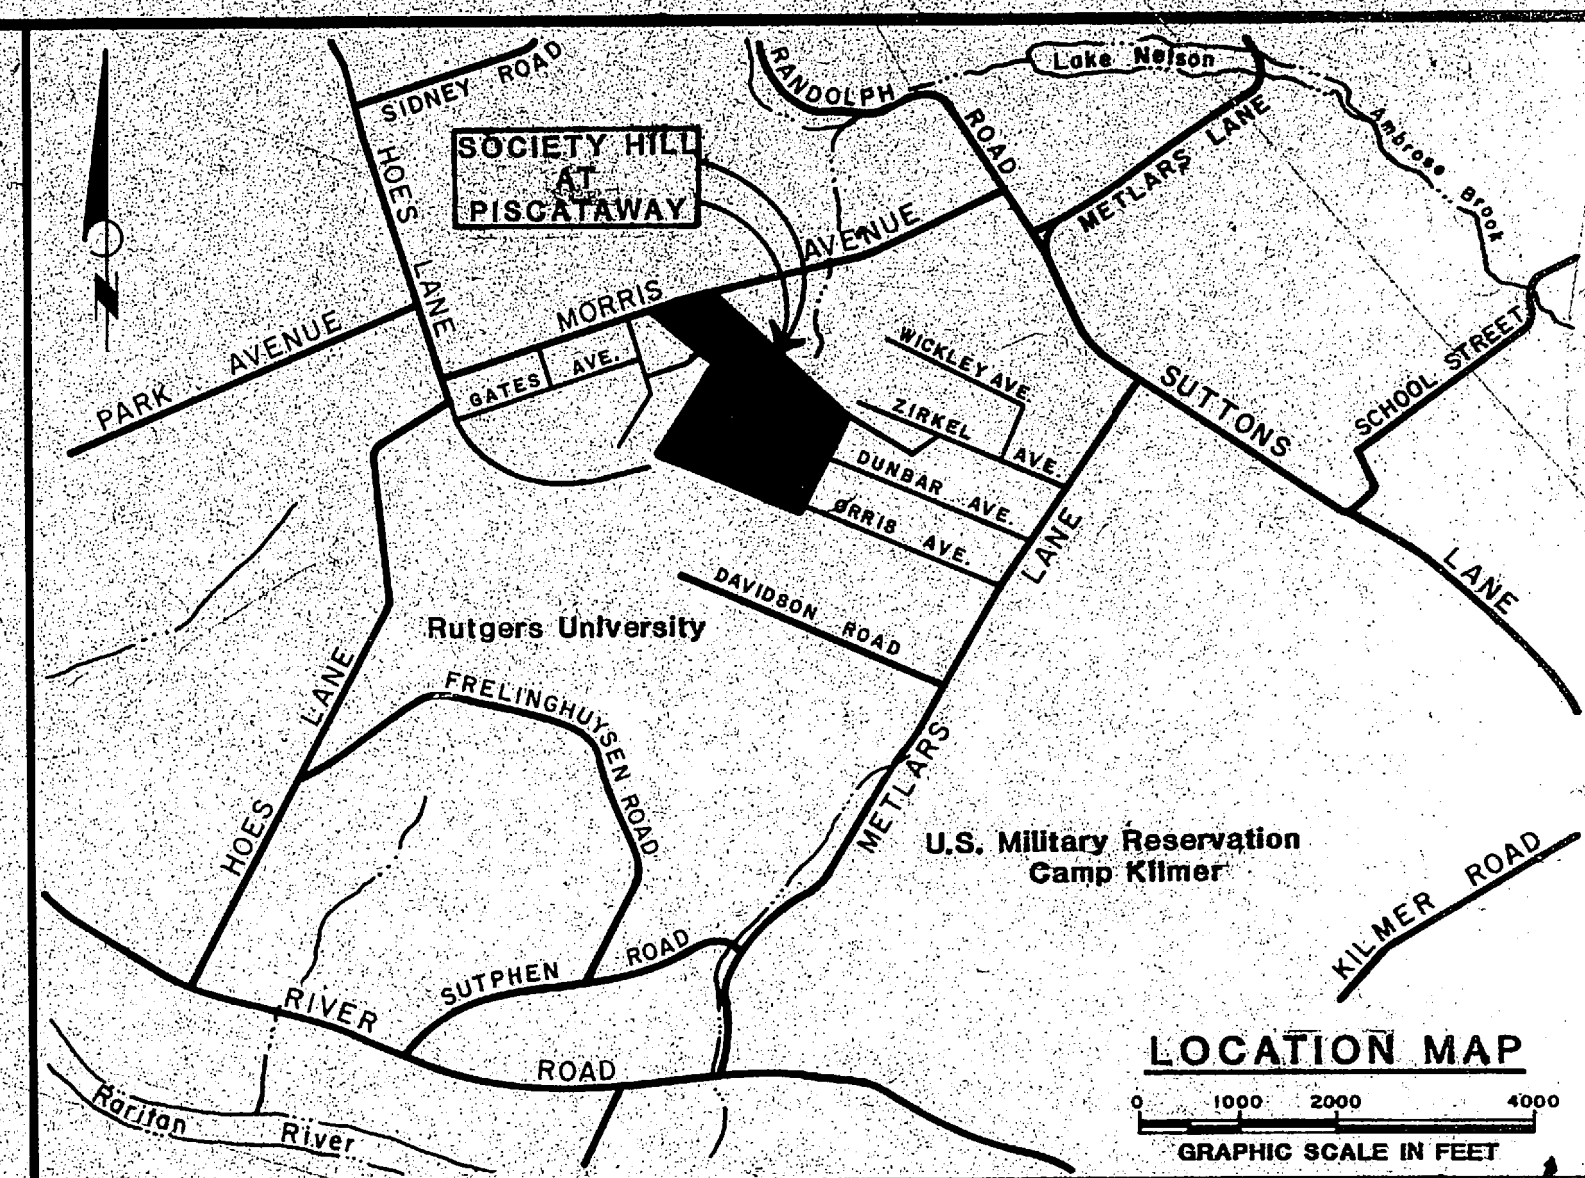

KEY PLAN
Scale: 1"=600'

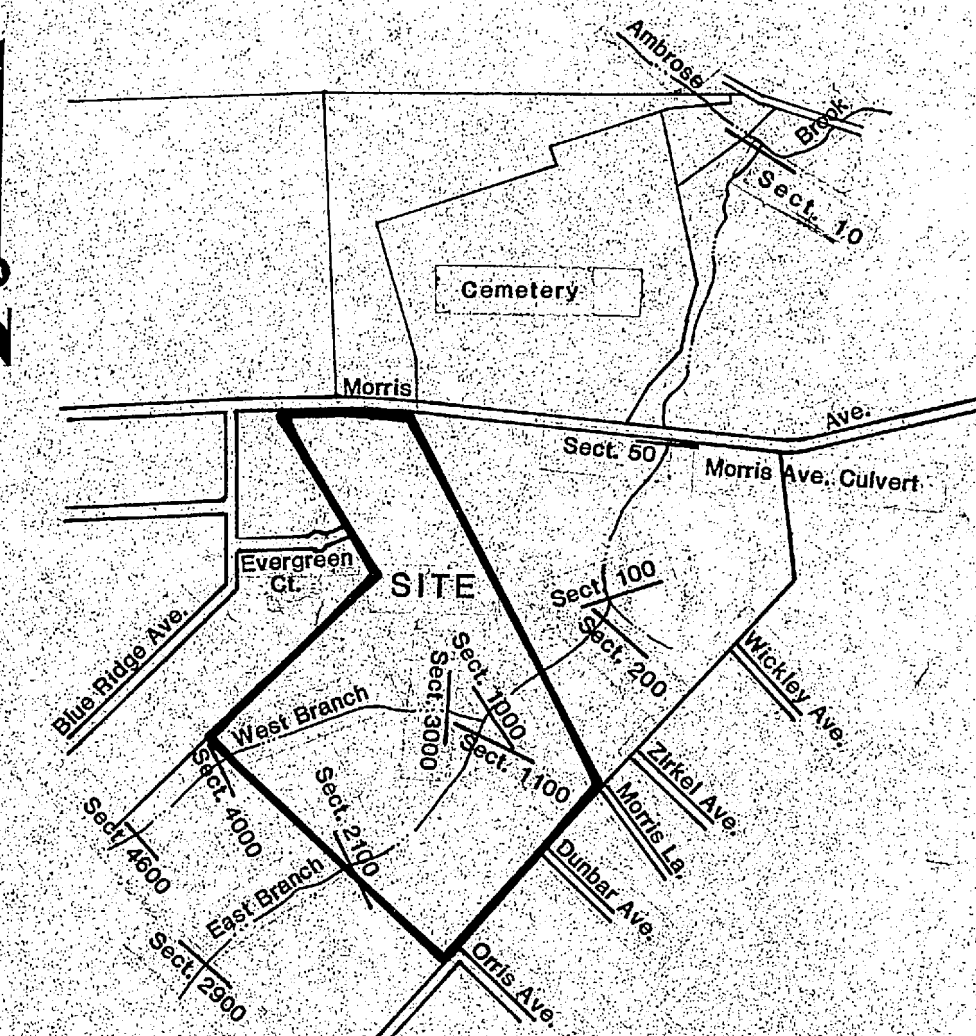

SECTION LOCATION PLAN
Scale: 1"=1000'

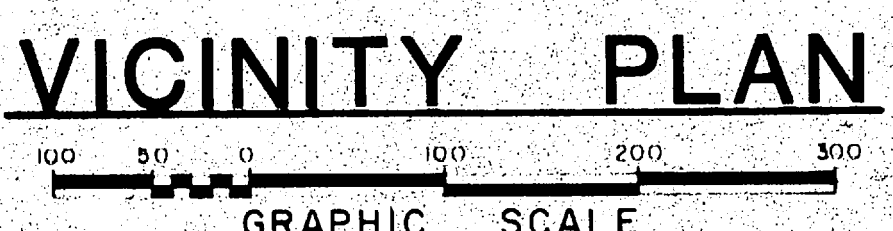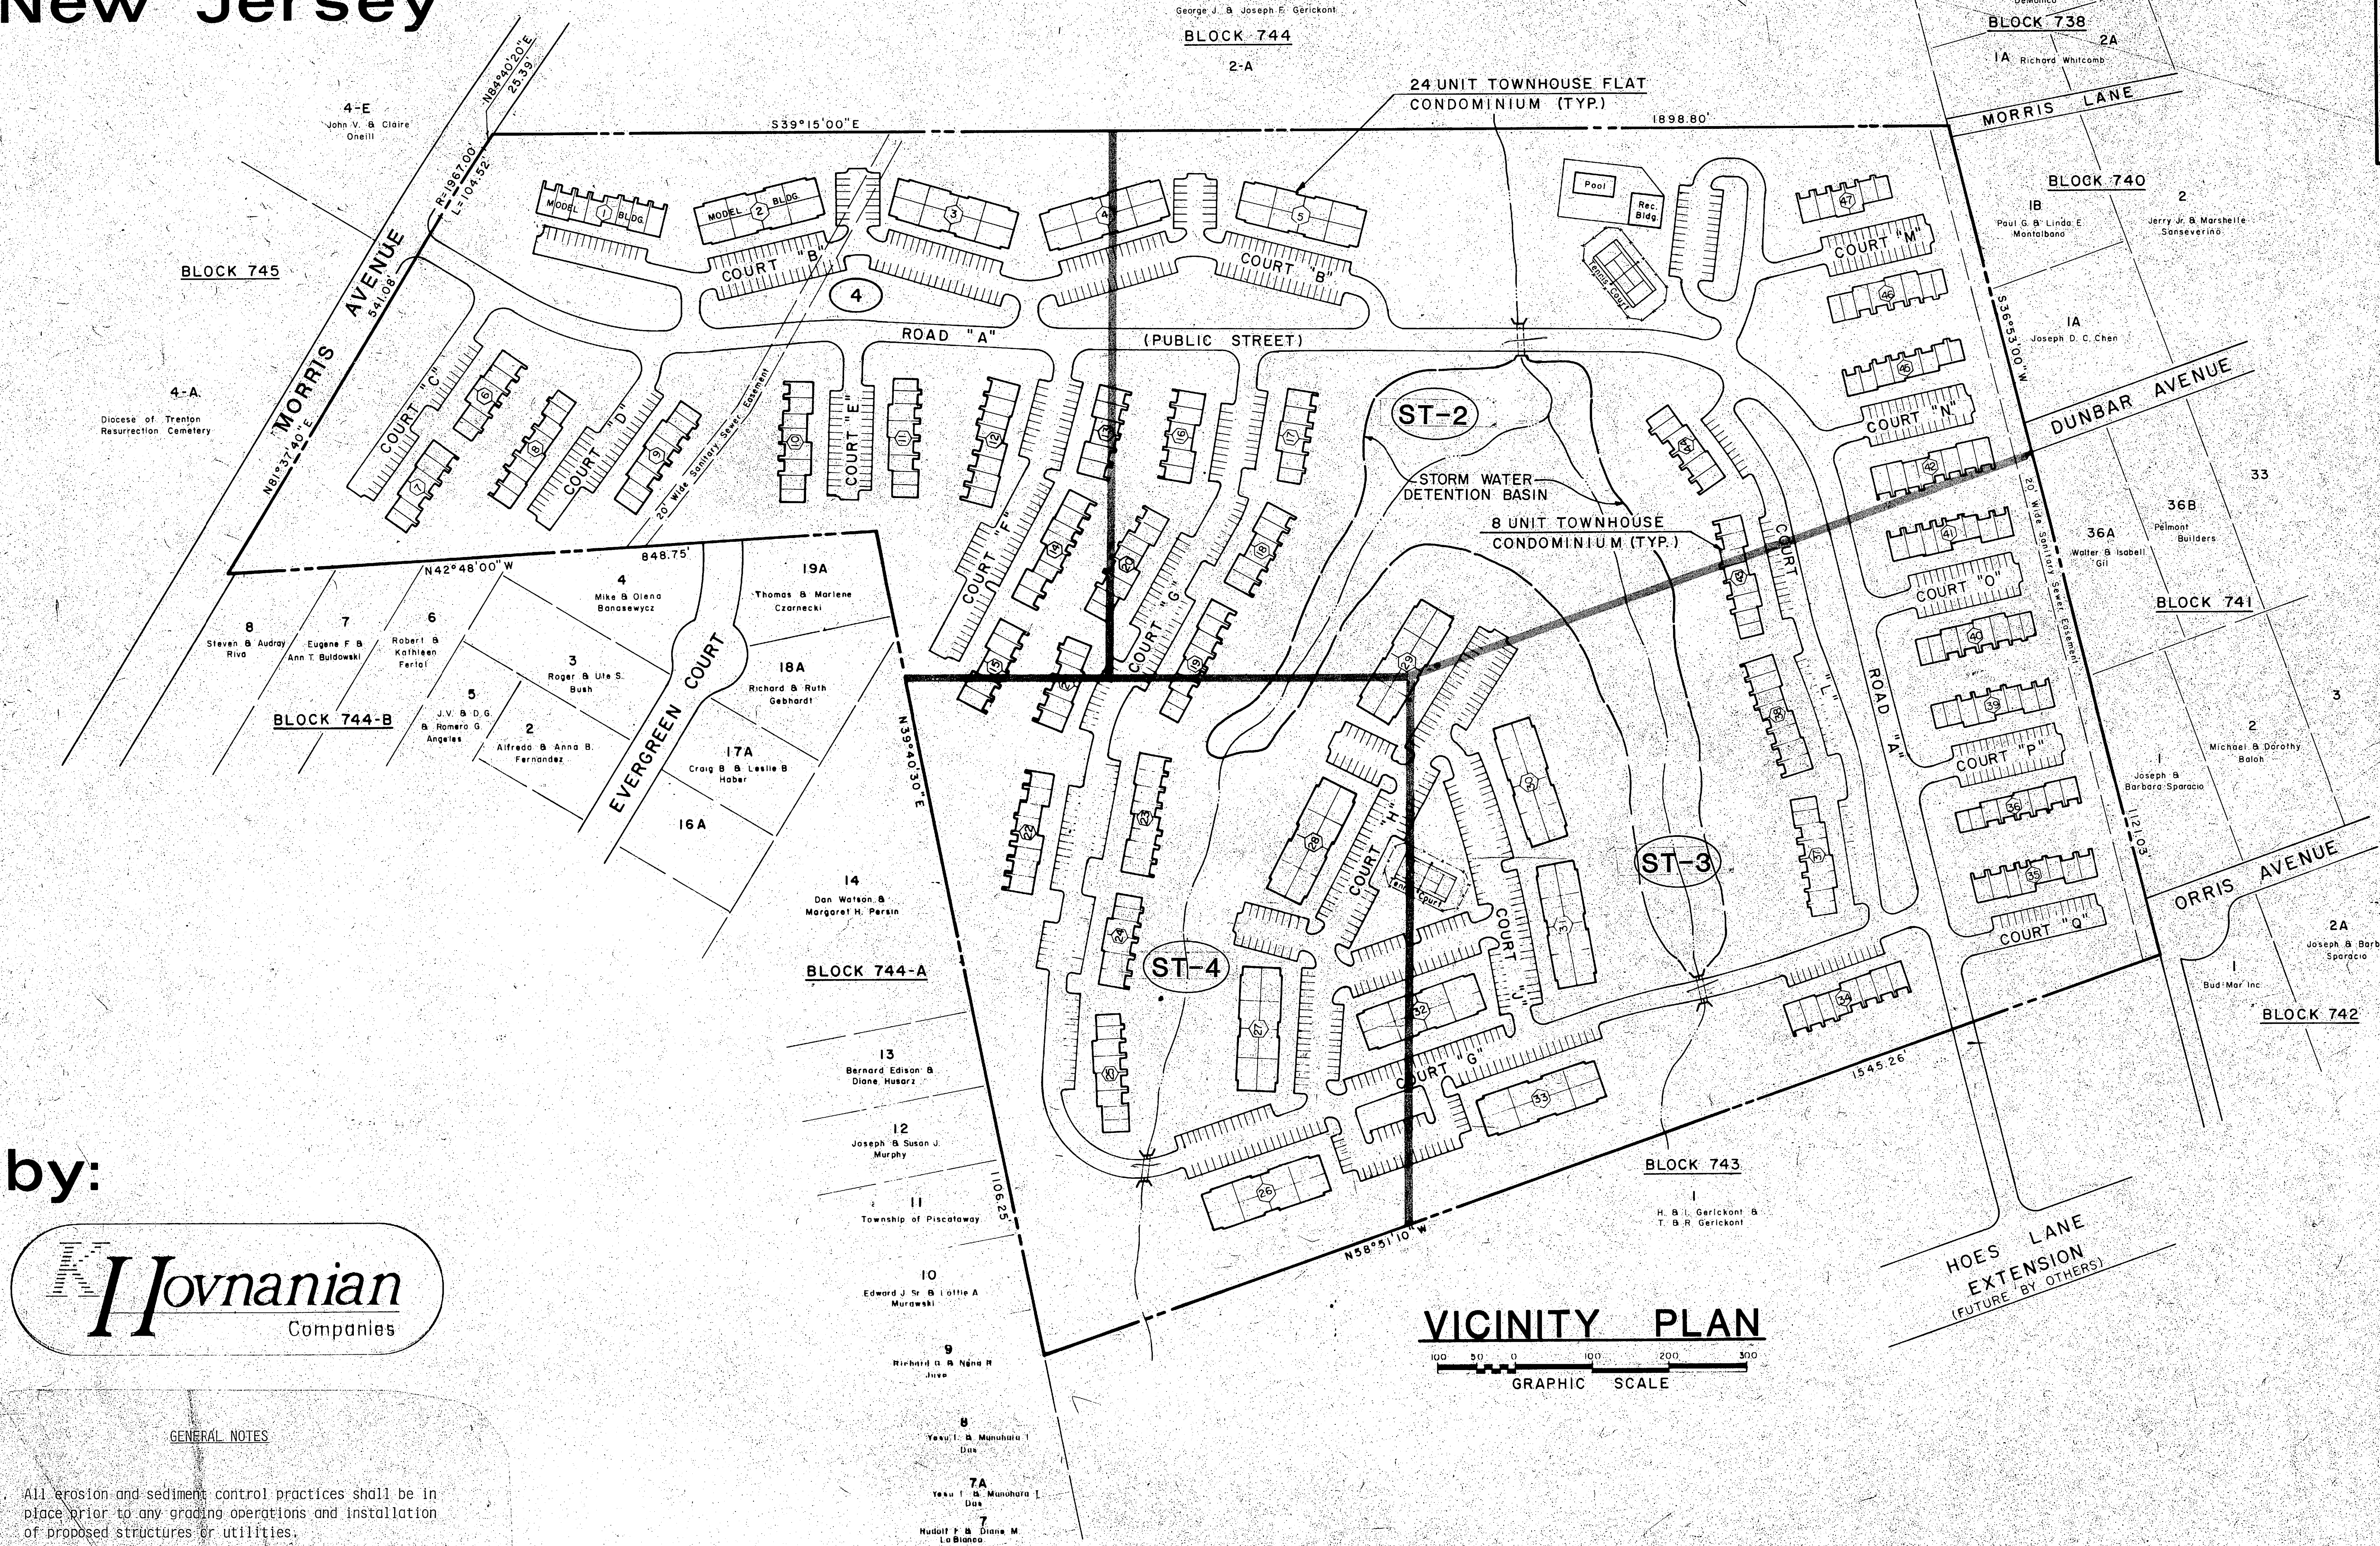

by:
Novnanian
Companies

GENERAL NOTES

1. All erosion and sediment control practices shall be in place prior to any grading operations and installation of proposed structures or utilities.
2. All erosion and sediment control practices shall be left in place until construction is completed and/or area is stabilized.
3. All soil erosion and sediment control practices on this plan will be constructed in accordance with the "New Jersey State Standards for Soil Erosion and Sediment Control".
4. Where necessary, disturbed areas shall be temporarily seeded and/or mulched until proper weather conditions exist for establishment for a permanent vegetative cover.
5. The required typical designs for all erosion control practices are shown on Site Development Plans.

- NOTES:
1. ALL ELEVATIONS SHOWN ARE U.S.G.S. DATUM
 2. ST-2 INDICATES STREAM ENCROACHMENT DRAWING NUMBER

- ### INDEX OF DRAWINGS
- STREAM ENCROACHMENT PERMIT EXHIBITS
- EXHIBIT No. 1
1. VICINITY / LOCATION PLAN
 - 1A. SITE PHOTOGRAPHS
 2. DEVELOPMENT PLAN
 3. DEVELOPMENT PLAN
 4. DEVELOPMENT PLAN
 5. STREAM PROFILE
 6. STREAM PROFILE
 7. STREAM CROSS SECTIONS
 8. STREAM CROSS SECTIONS
 9. STREAM CROSS SECTIONS
 10. STREAM CROSS SECTIONS
 11. STREAM CROSS SECTIONS
 12. TYPICAL BOX CULVERT DETAILS
 13. OUTLET STRUCTURE AND TYPICAL DETAILS

I hereby certify that this plan was prepared under my supervision.

Alan R. Veverka
ALAN R. VEVERKA, P.E. #23798

Donald W. Smith Associates, P.A.
CONSULTING ENGINEERS
PLANNERS
SURVEYORS
40 AIRPORT ROAD
JACKSON, N.J. 07031
(201) 363-5830

DONALD W. SMITH
NICHOLAS V. COPPOLA
ALAN R. VEVERKA

SOCIETY HILL AT PISCATAWAY
TOWNSHIP OF PISCATAWAY
MIDDLESEX COUNTY, NEW JERSEY

STREAM ENCROACHMENT PERMIT

EXHIBIT No. 1

VICINITY / LOCATION PLAN

JOB NO. 83-670 SCALE 1"=100' DATE December 13, 1984 SHEET ST-1 OF 13
SIGNED DESIGNED DRAWN CHECKED

DATE	REVISIONS	DESCRIPTION
11-11-84	1	Revisions per N.J.D.E.P. recommendations
12-13-84	1	REVISIONS PER N.J.D.E.P. REVIEW
12-13-84	1	REVISIONS PER N.J.D.E.P. REVIEW