




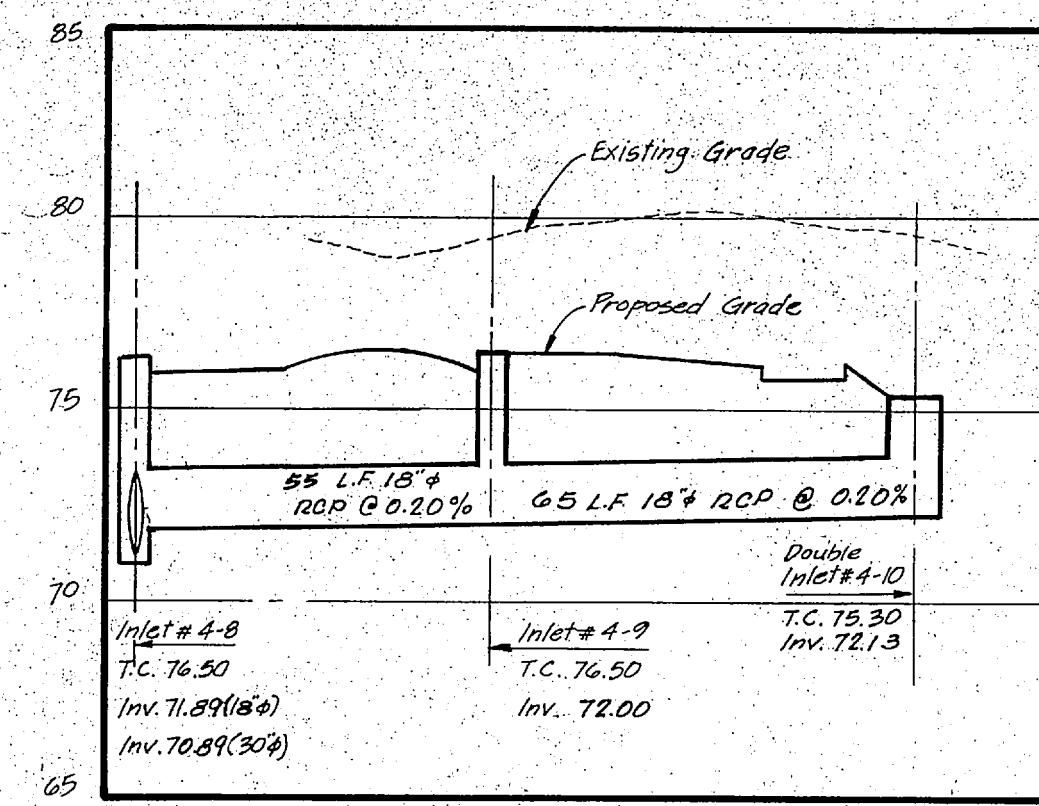


INLET #4-8 thru
DOUBLE INLET #4-10

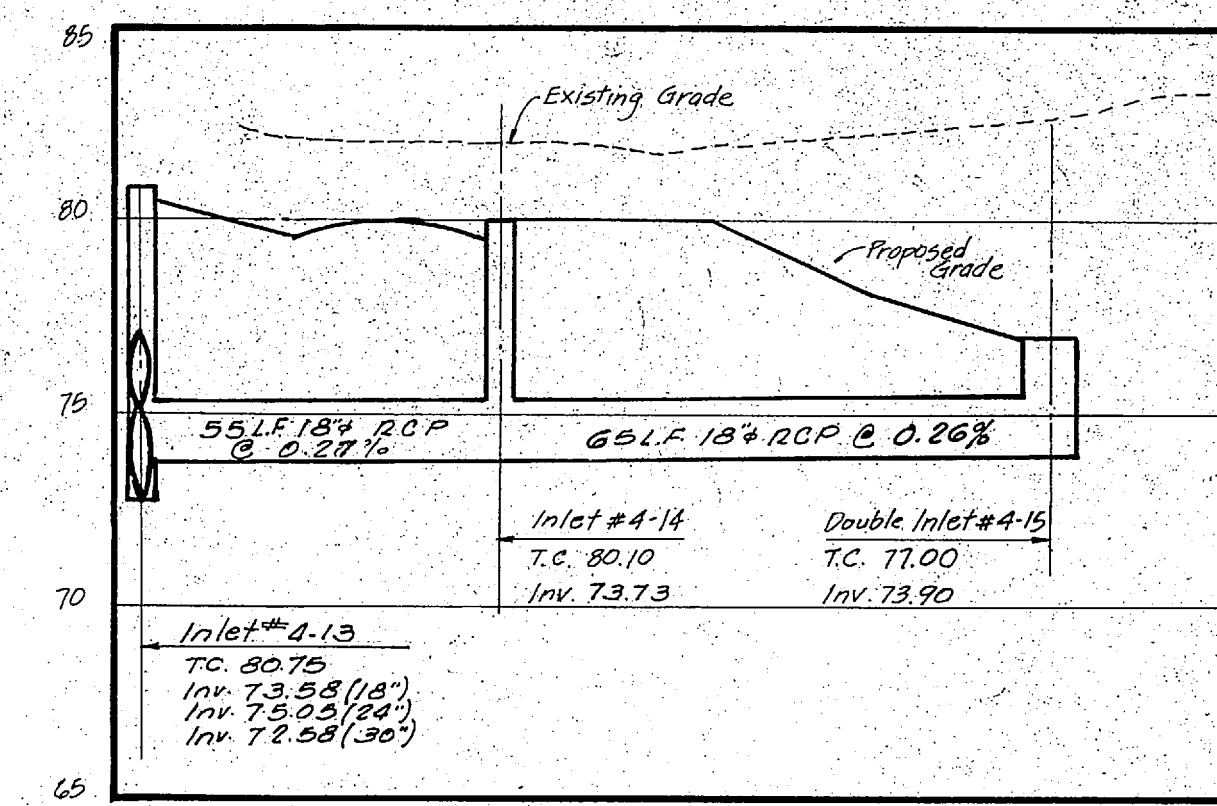


INLET #4-13 thru
DOUBLE INLET #4-15

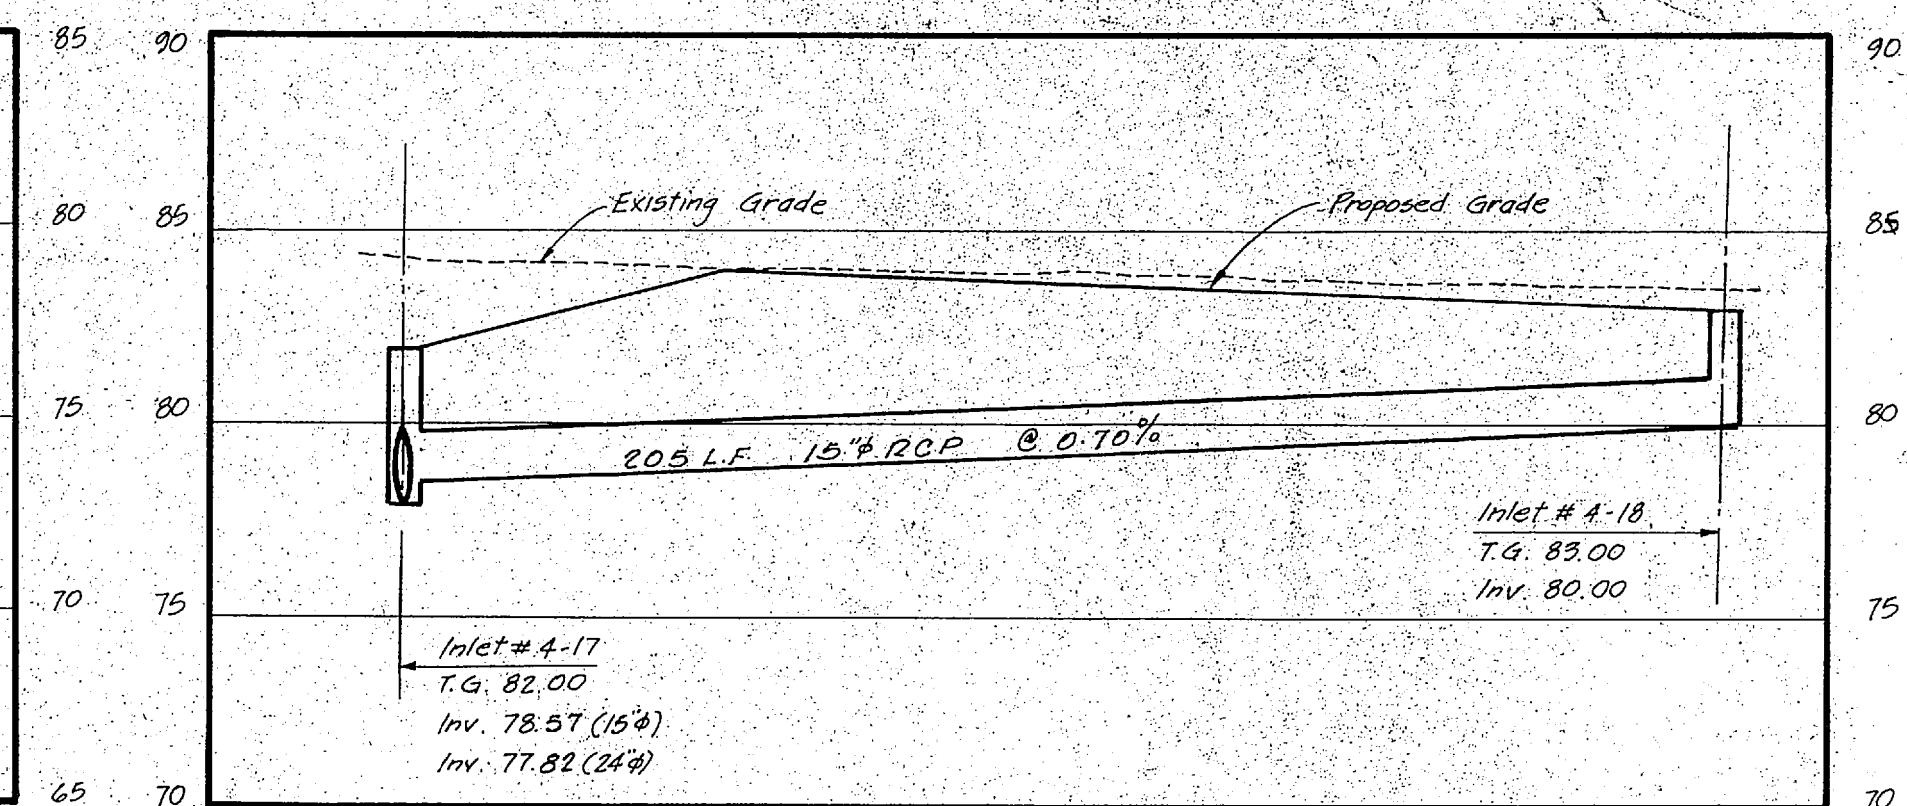


INLET #4-17 thru INLET #4-18

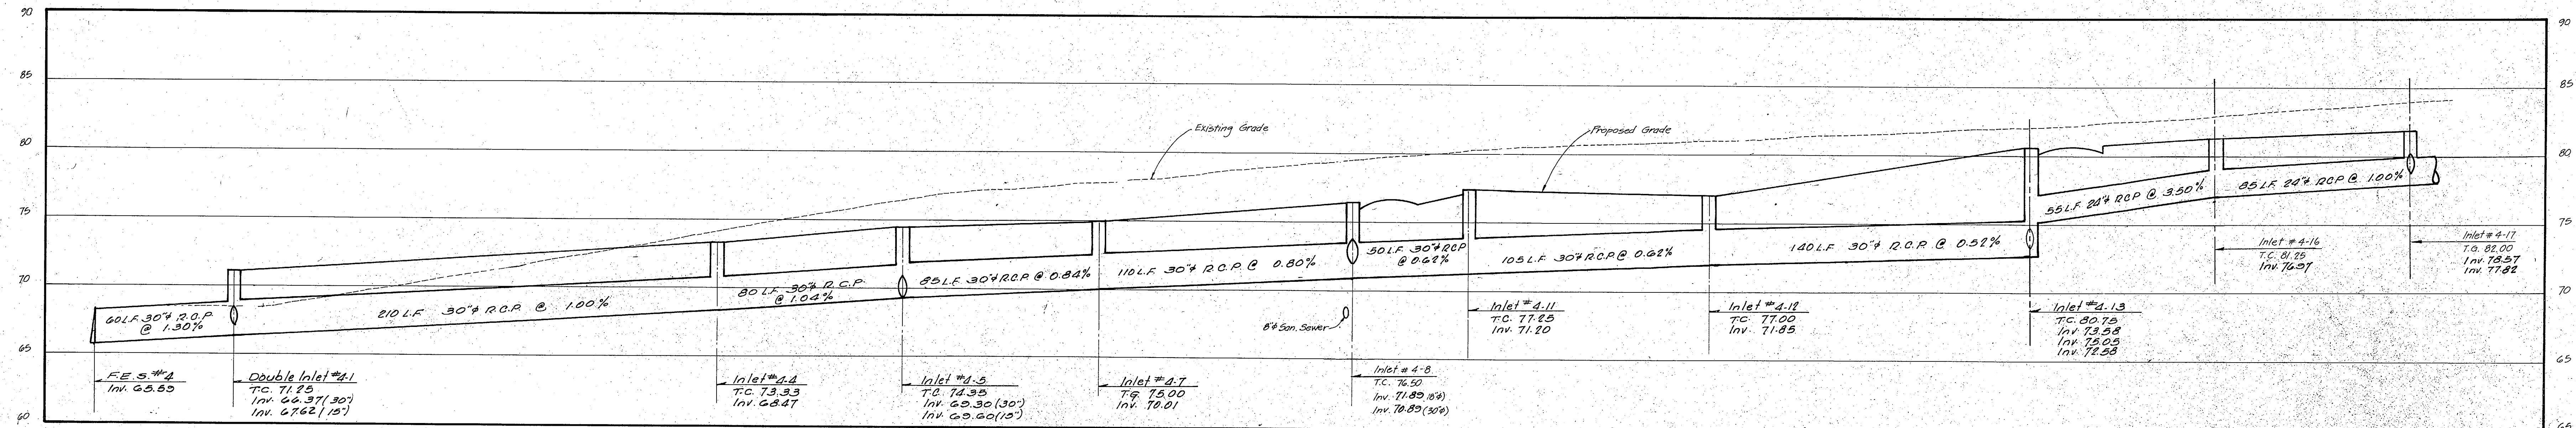


F.E.S. #4 thru INLET #4-26

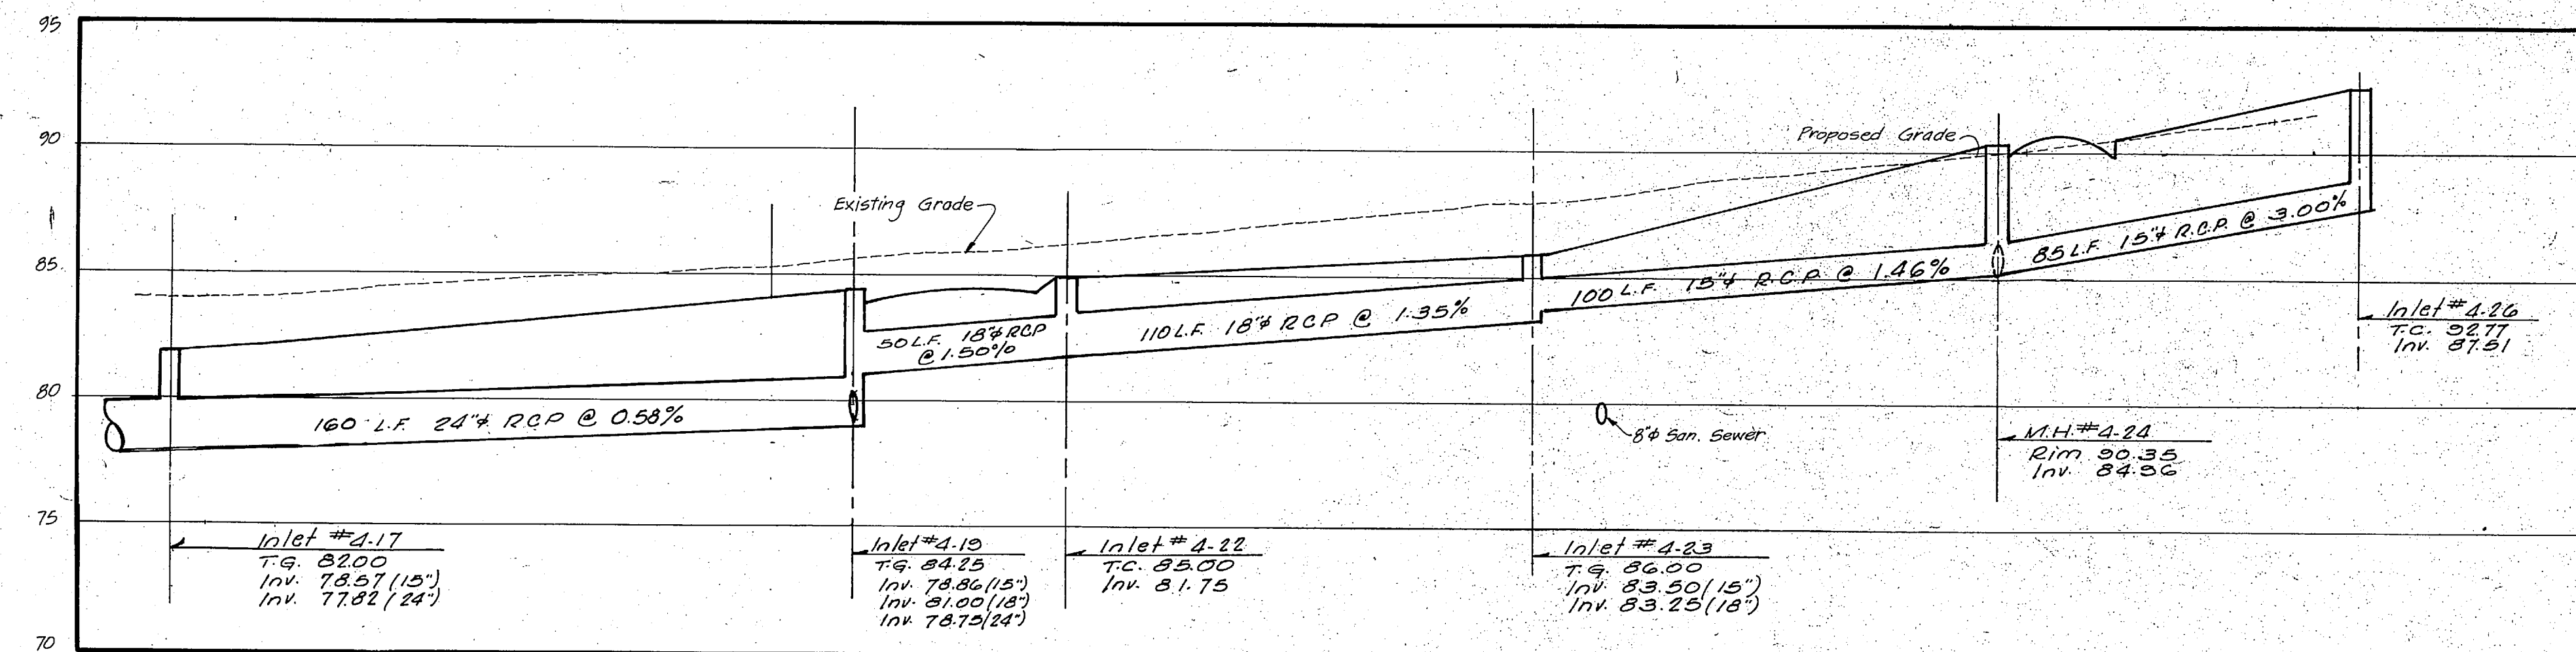

INLET #4-17 thru INLET #4-26 (Con't.)

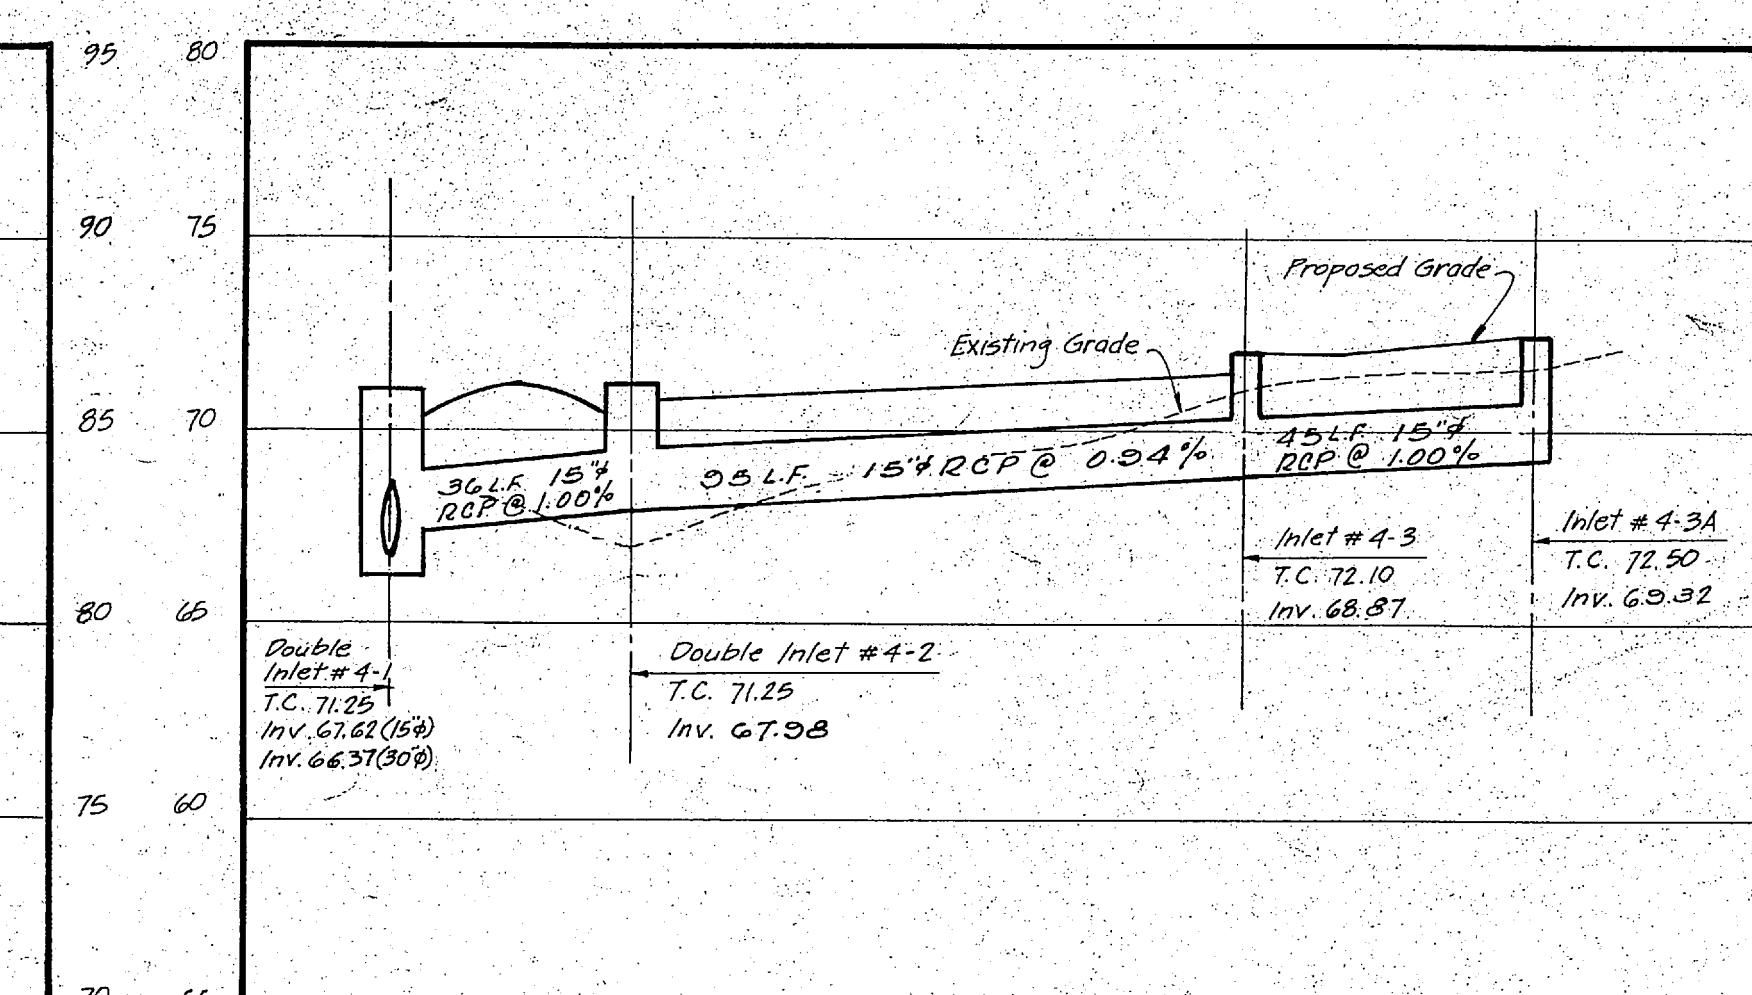

DOUBLE INLET #4-1 thru INLET #4-3A

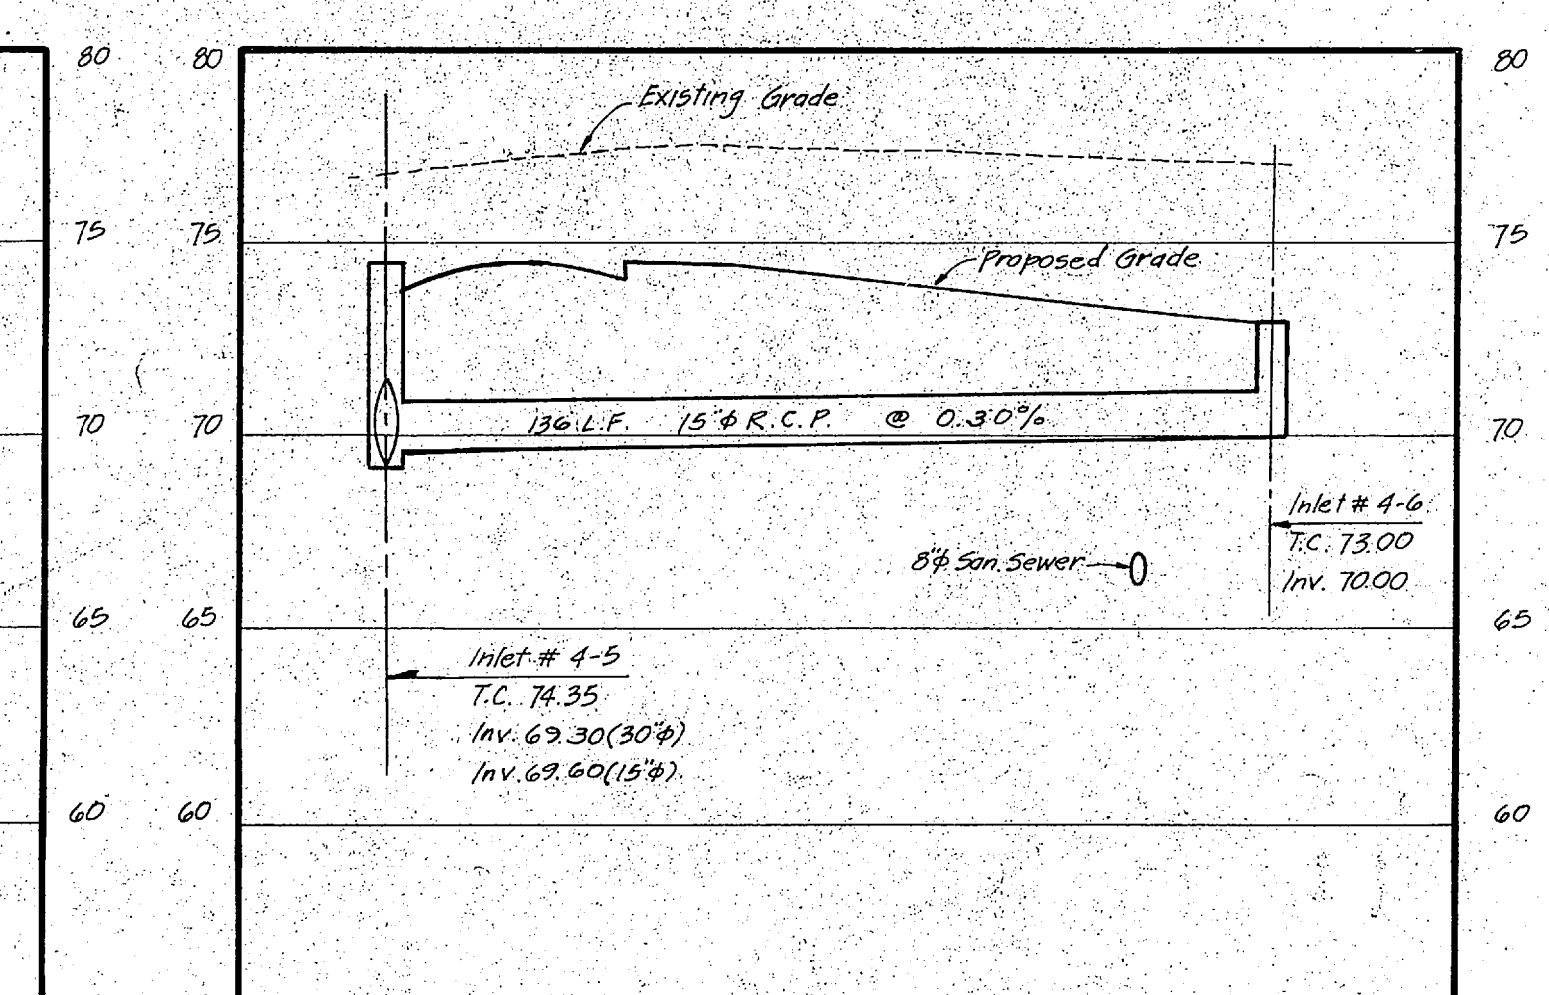

INLET #4-5 thru INLET #4-6

Revised 1 2-27-85 Revised profiles per Road A location.

Donald W. Smith
Associates, P.A.
CONSULTING ENGINEERS
PLANNERS
SURVEYORS
40 JUPITER ROAD
LAKEWOOD, N.J. 08701
(201) 363-8800

DONALD W. SMITH
PROFESSIONAL ENGINEER & LAND SURVEYOR #12549
PROFESSIONAL PLANNER #383

NICHOLAS V. COPPOLA
PROFESSIONAL ENGINEER & LAND SURVEYOR #12549
PROFESSIONAL PLANNER #1263

ALAN R. VEVERKA
PROFESSIONAL ENGINEER #23798

SOCIETY HILL AT PISCATAWAY
TOWNSHIP OF PISCATAWAY
MIDDLESEX COUNTY, NEW JERSEY

STORM SEWER PROFILES

309.60' SCALE: 1" = 10' DATE: February 1, 1985
SHEET: 14 OF 17

DESIGN: [Signature]
DRAWN: [Signature]
CHECK: [Signature]