
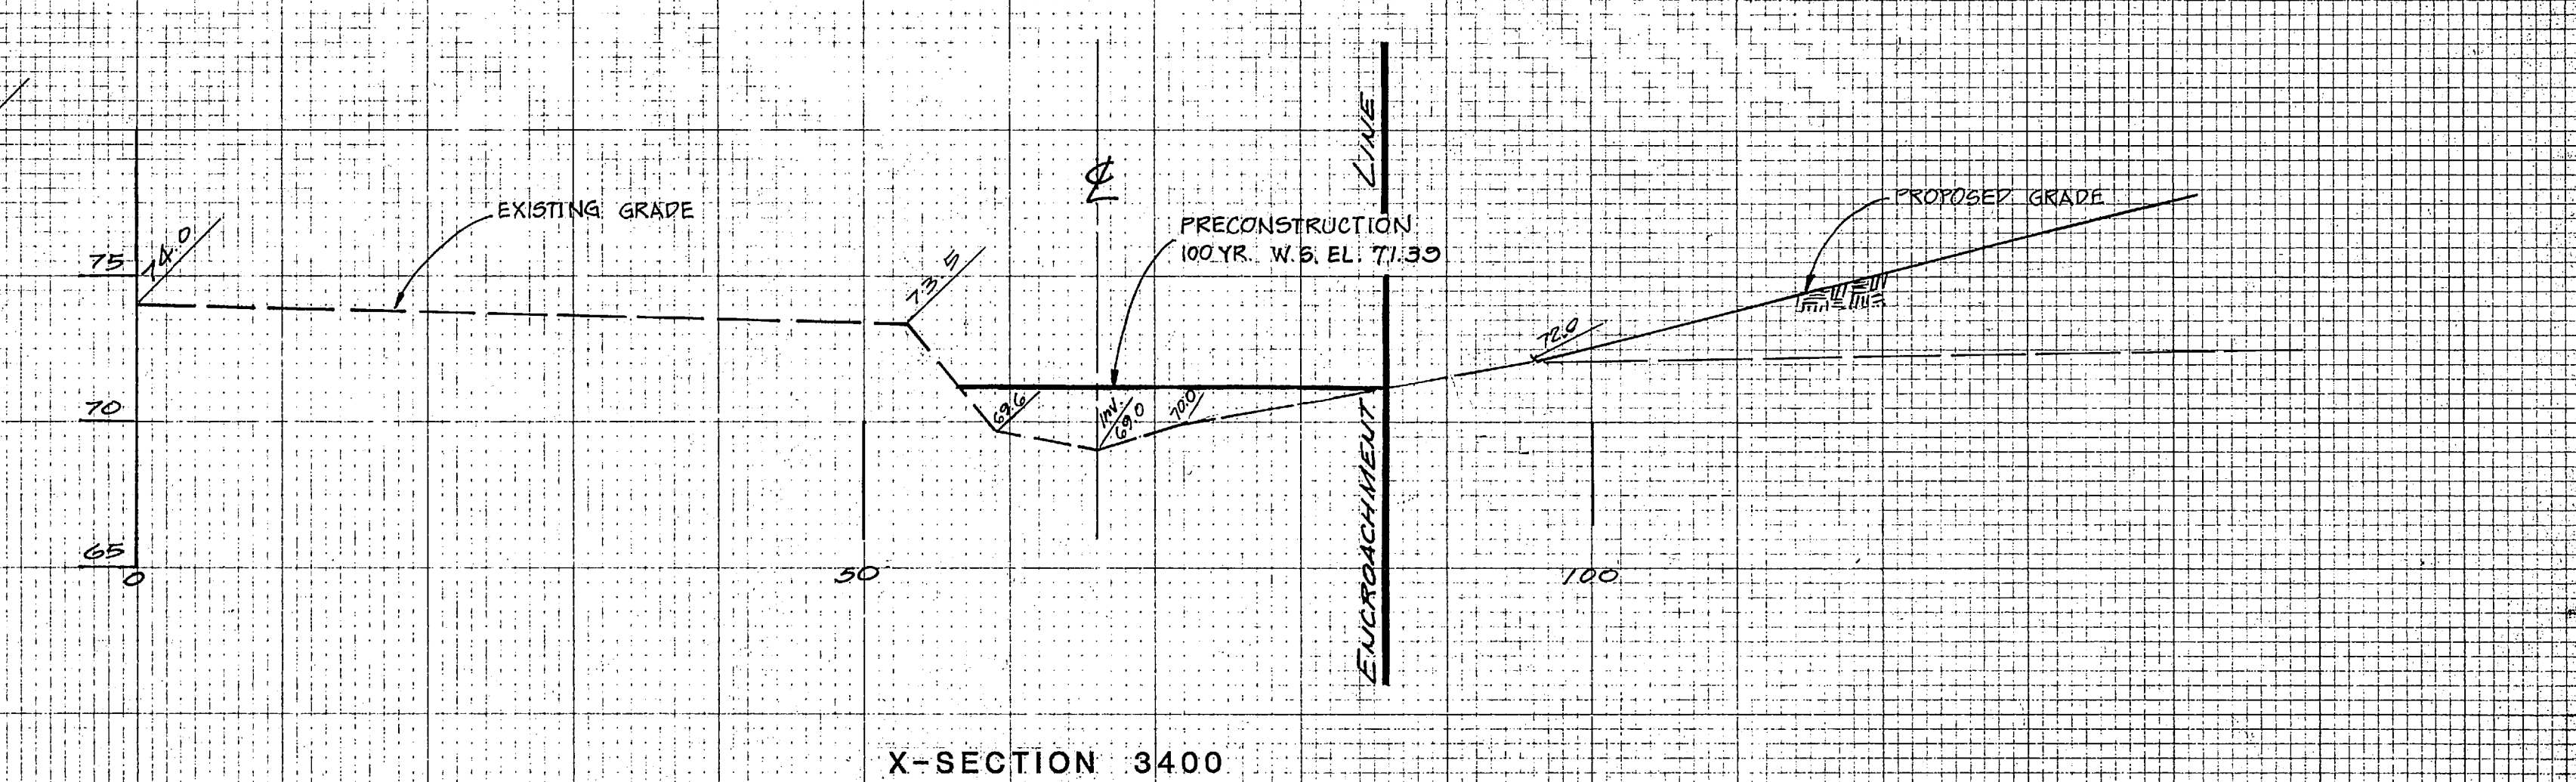
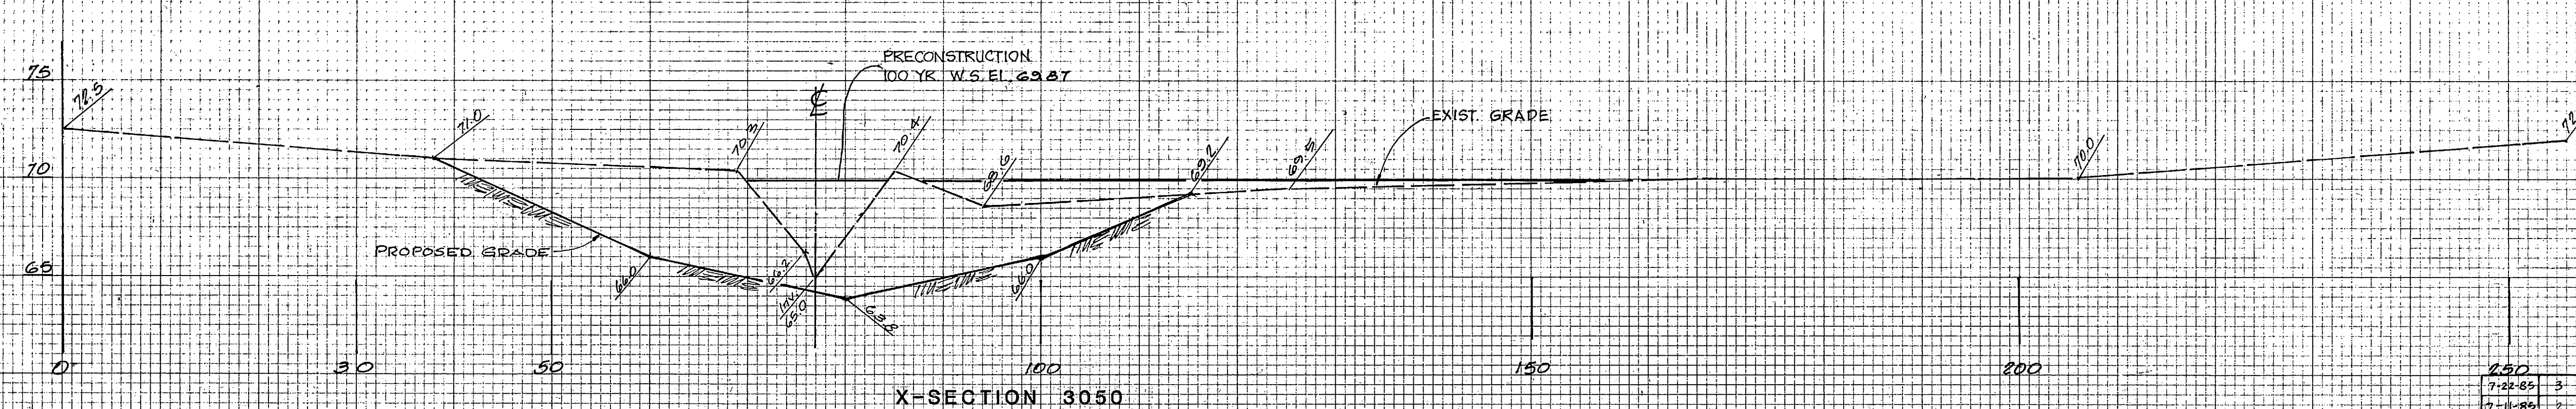
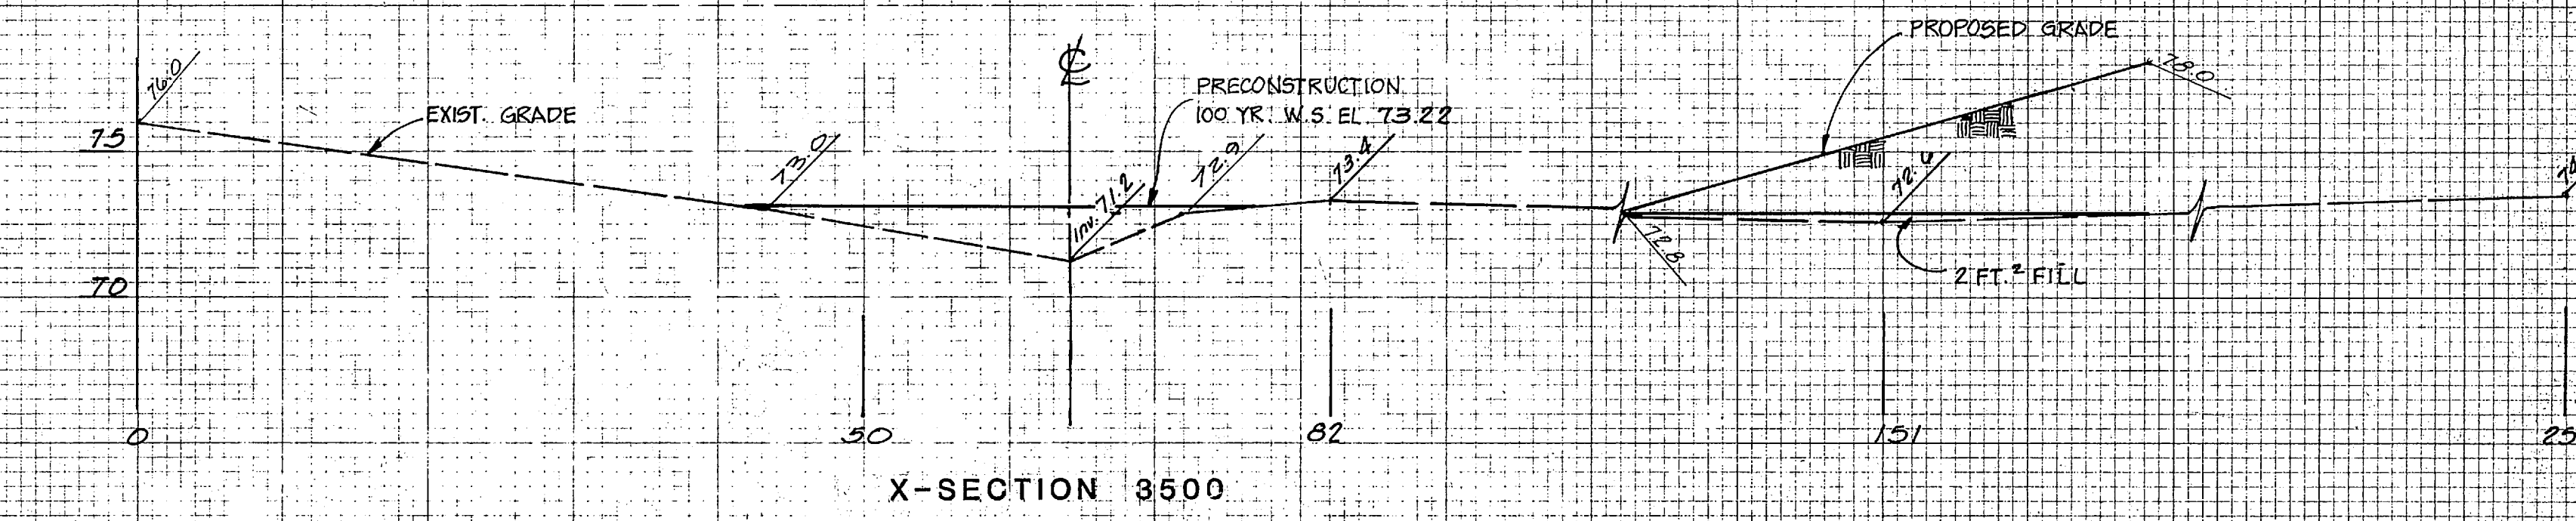
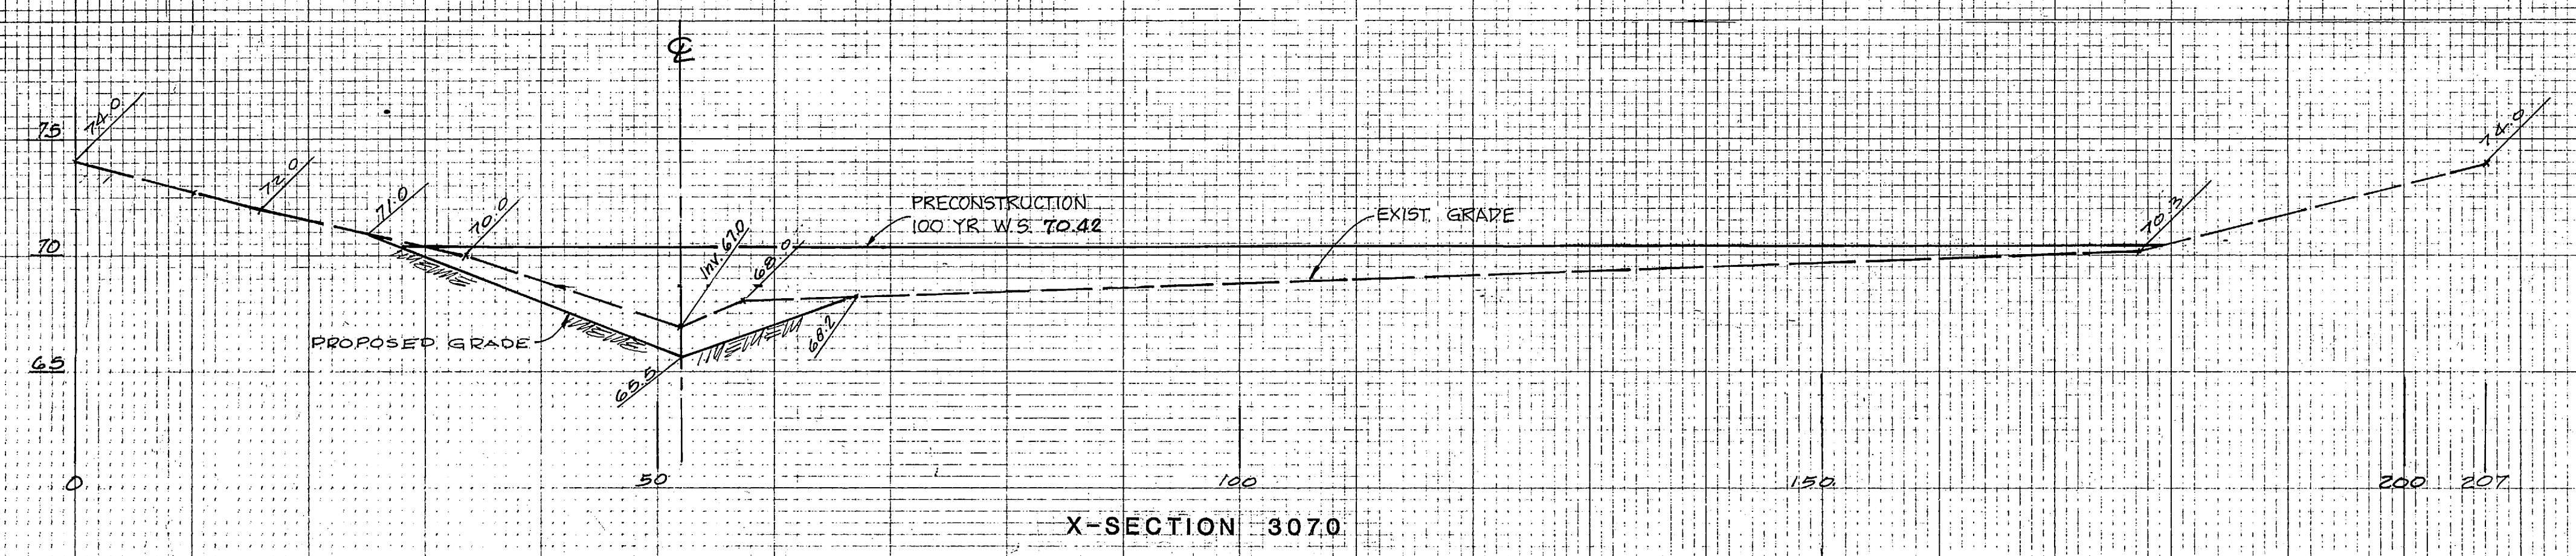
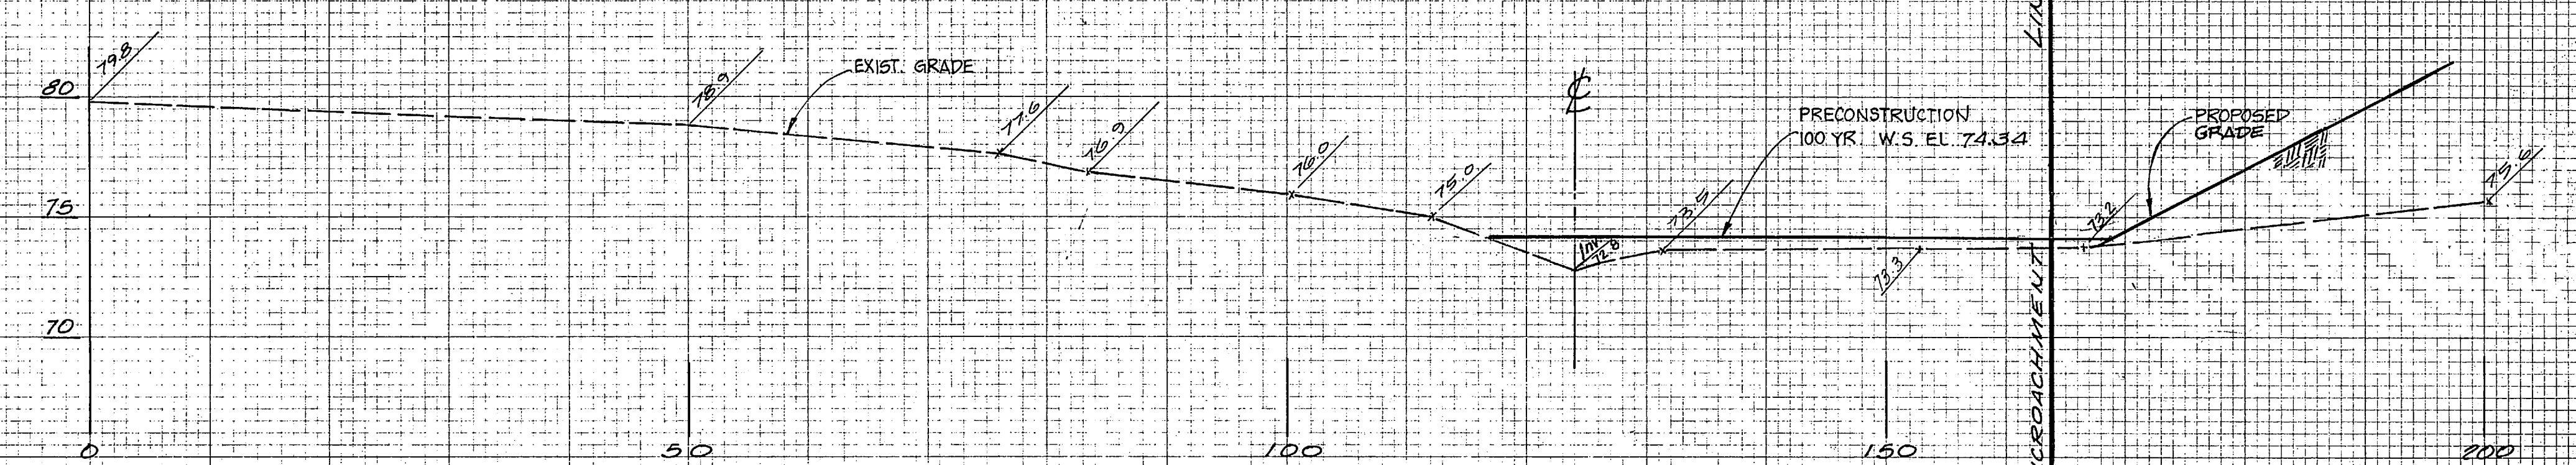
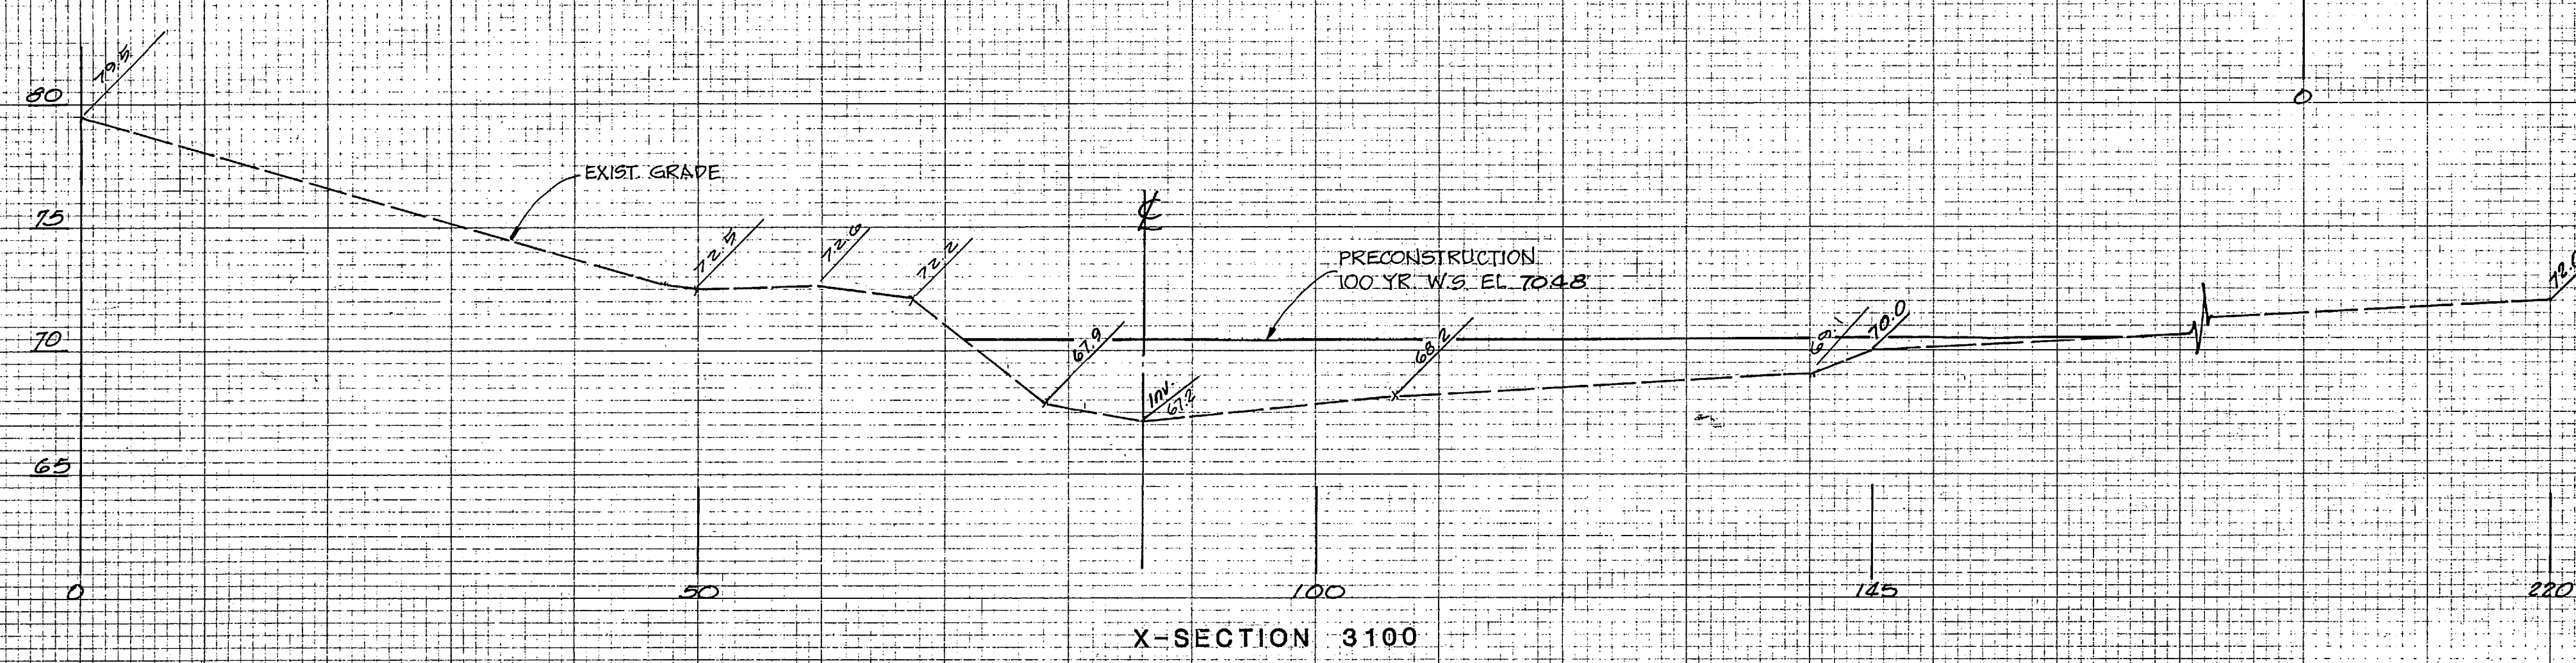
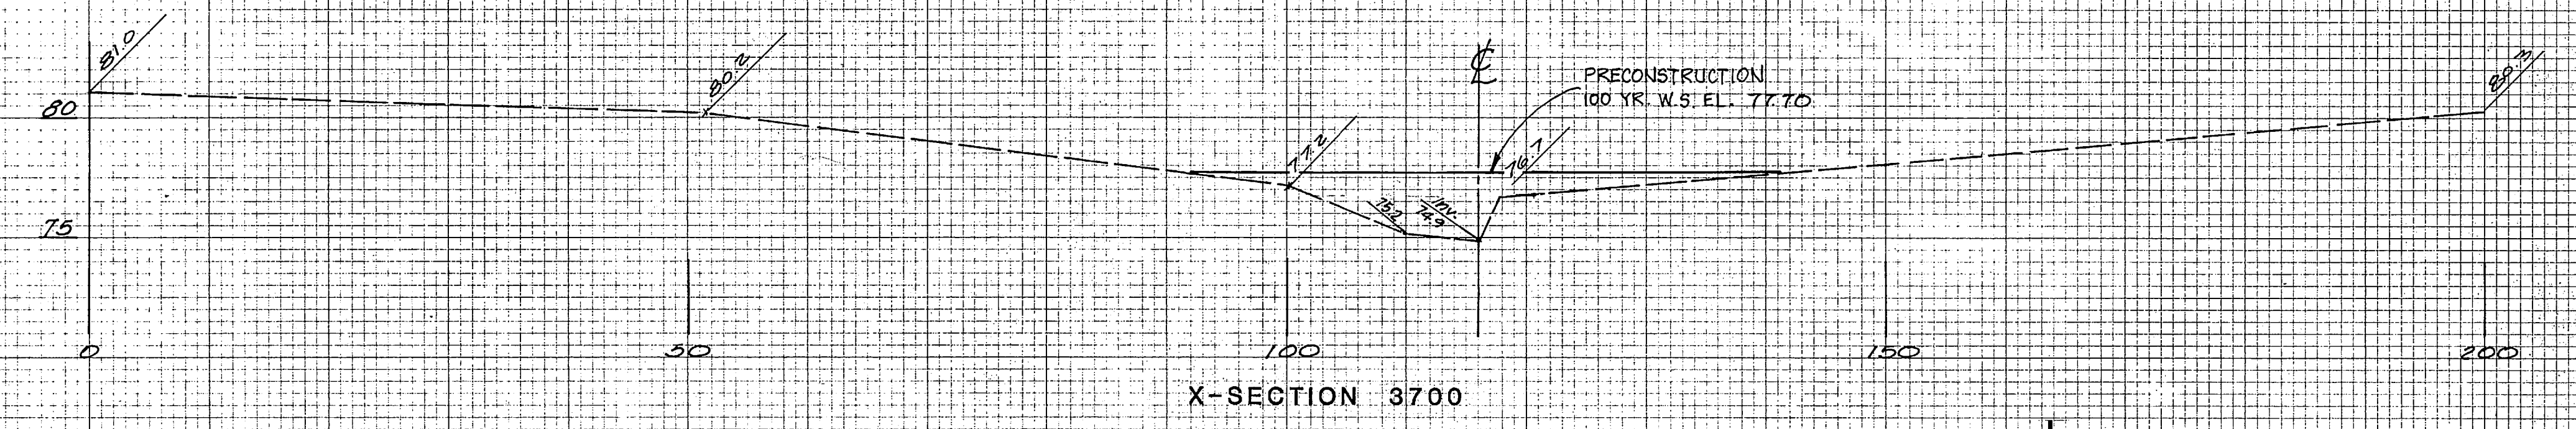
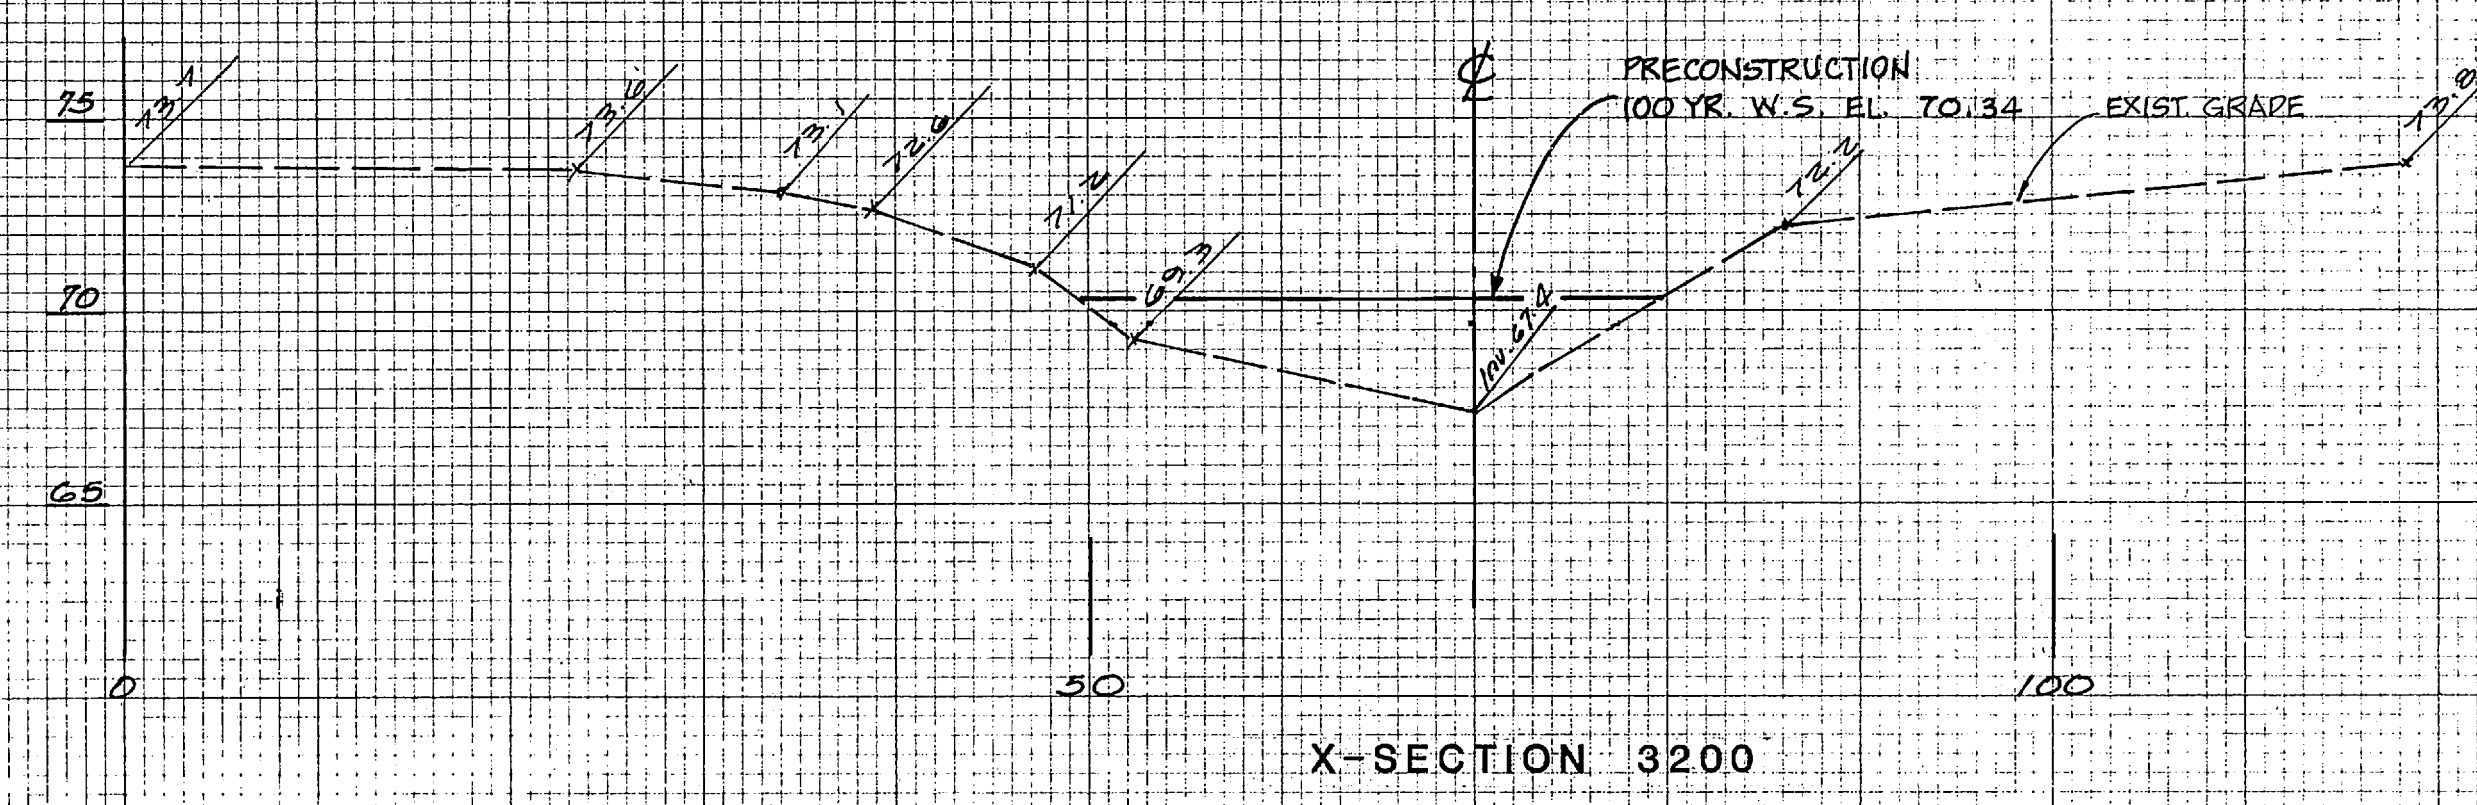
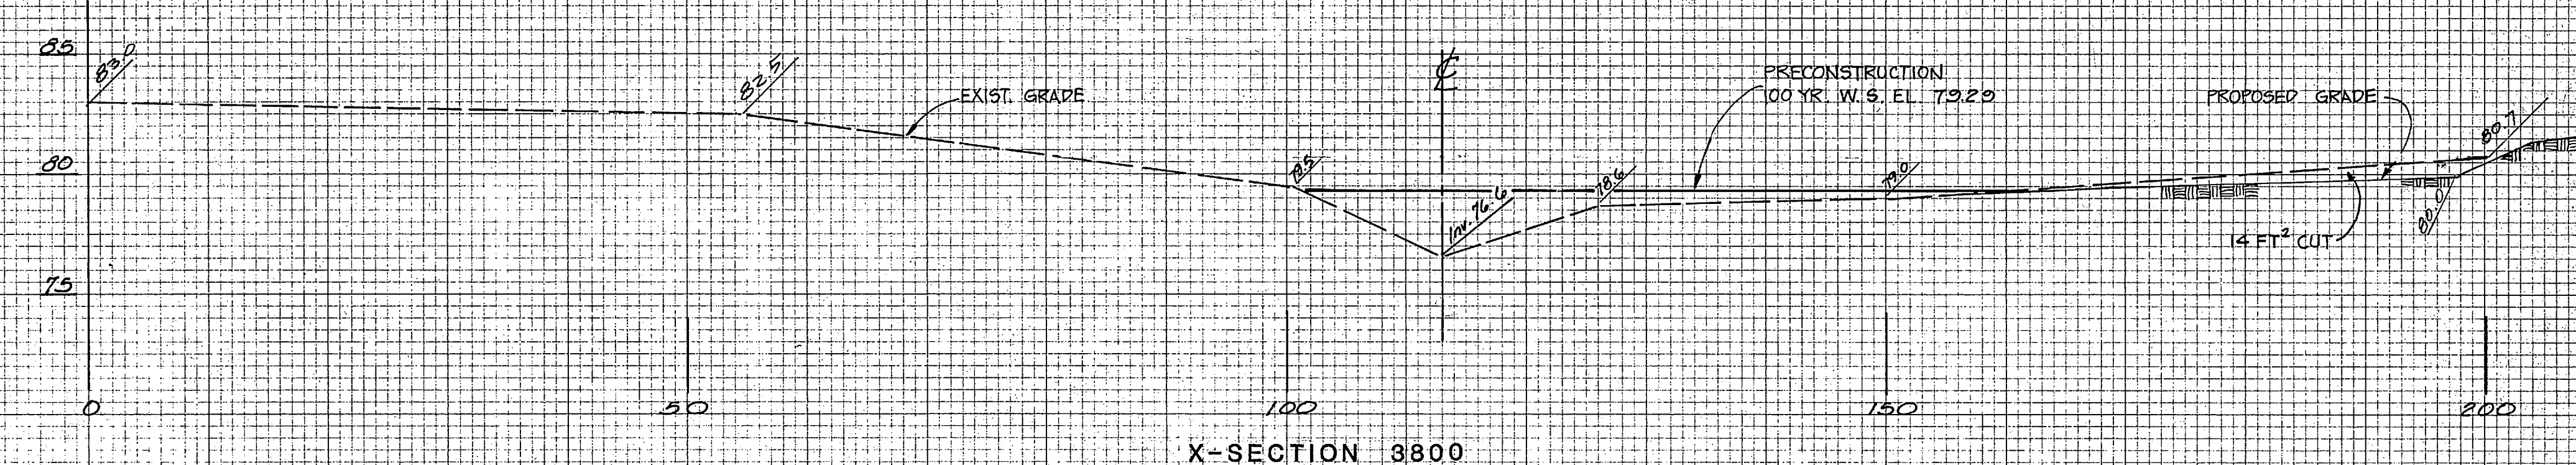


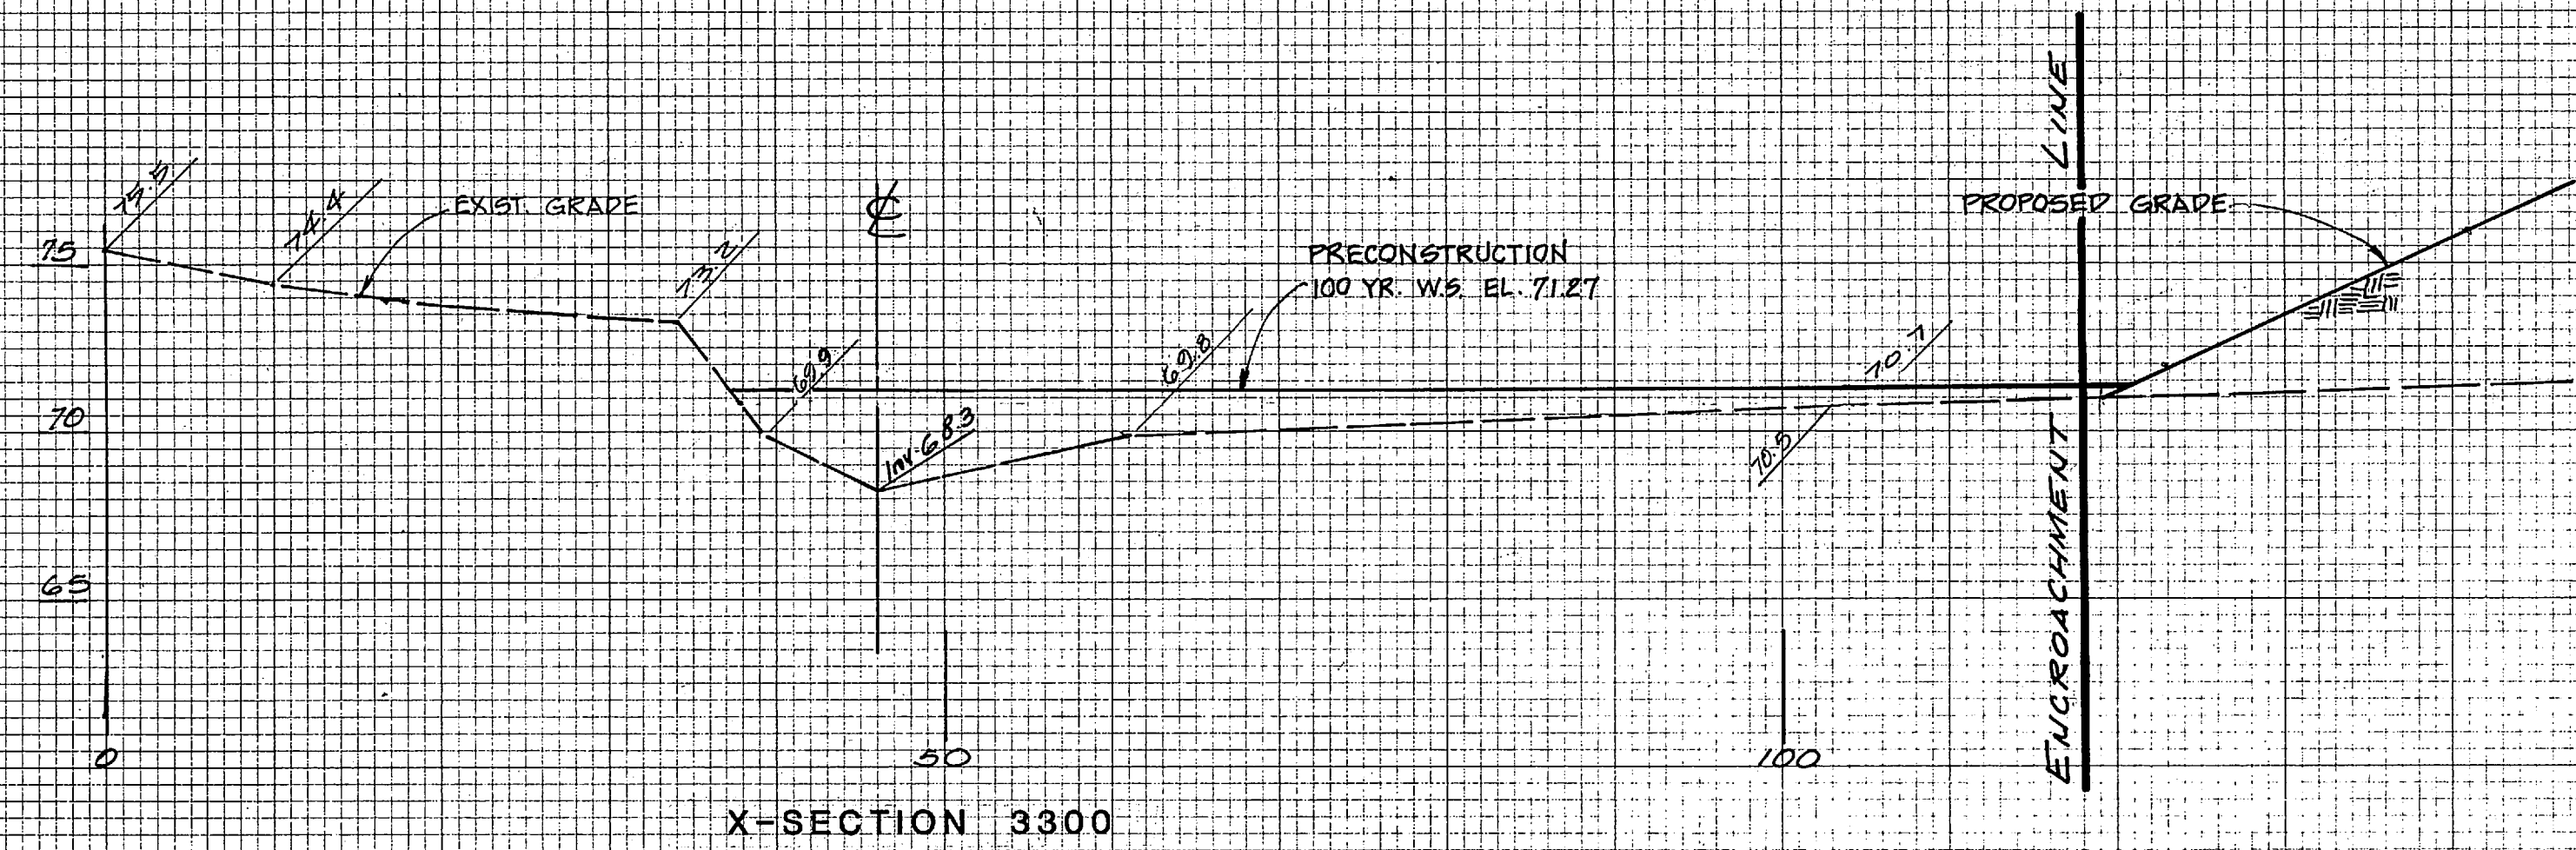

NO.	DATE	DESCRIPTION
1	7-1-88	FINAL N.D.E.P. REVISIONS
2	7-1-88	REVISIONS PER N.D.E.P. RECOMMENDATIONS
3	7-1-88	REVISIONS PER N.D.E.P. REVIEW

Donald W. Smith
Consulting Engineers
Planning
Surveyors
40 AIRPORT ROAD
LAUREL, N.J. 07031
(201) 363-5850

DONALD W. SMITH
PROFESSIONAL ENGINEER & LAND SURVEYOR #13549
PROFESSIONAL PLANNER #303

NICHOLAS V. COPPOLA
PROFESSIONAL ENGINEER #106
LAND SURVEYOR #18765

ALAN R. VEVERKA
PROFESSIONAL ENGINEER #23788

SOCIETY HILL AT PISCATAWAY
TOWNSHIP OF PISCATAWAY
MIDDLESEX COUNTY, NEW JERSEY

STREAM ENCROACHMENT PERMIT

EXHIBIT NO. 10

STREAM CROSS SECTIONS

JOINT NO. 83-570

SCALE 1" = 10'

DATE December 13, 1984

SIGNED [Signature]

DESIGN DRAWN CHECK

SHEET ST-10 OF 13