




Left Gable Wall

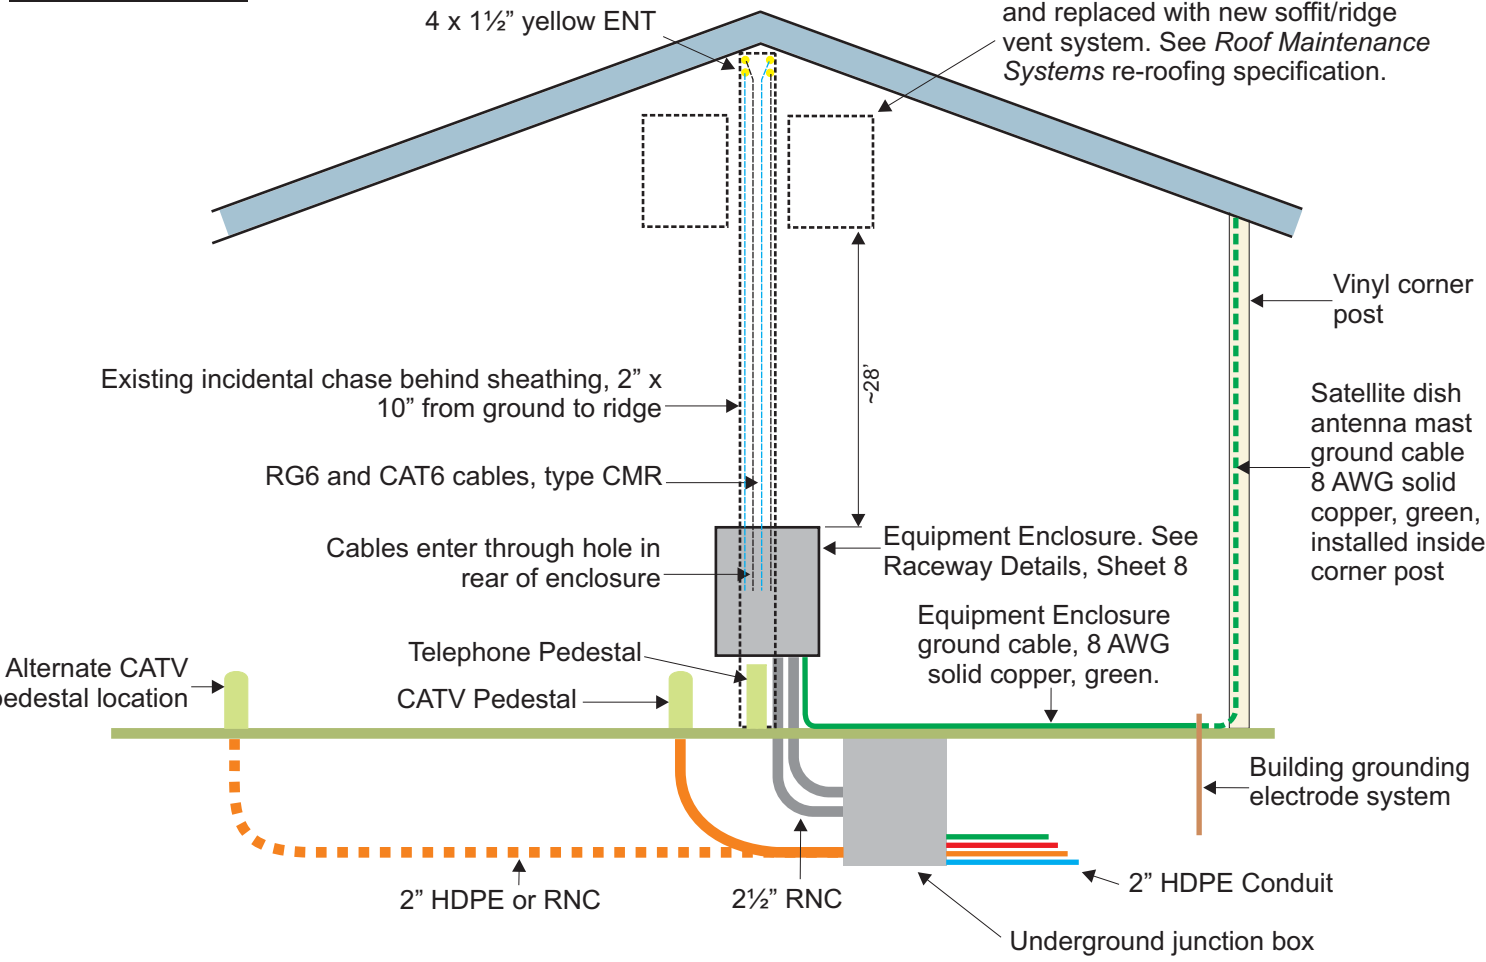


Gable Wall Attic Area Detail

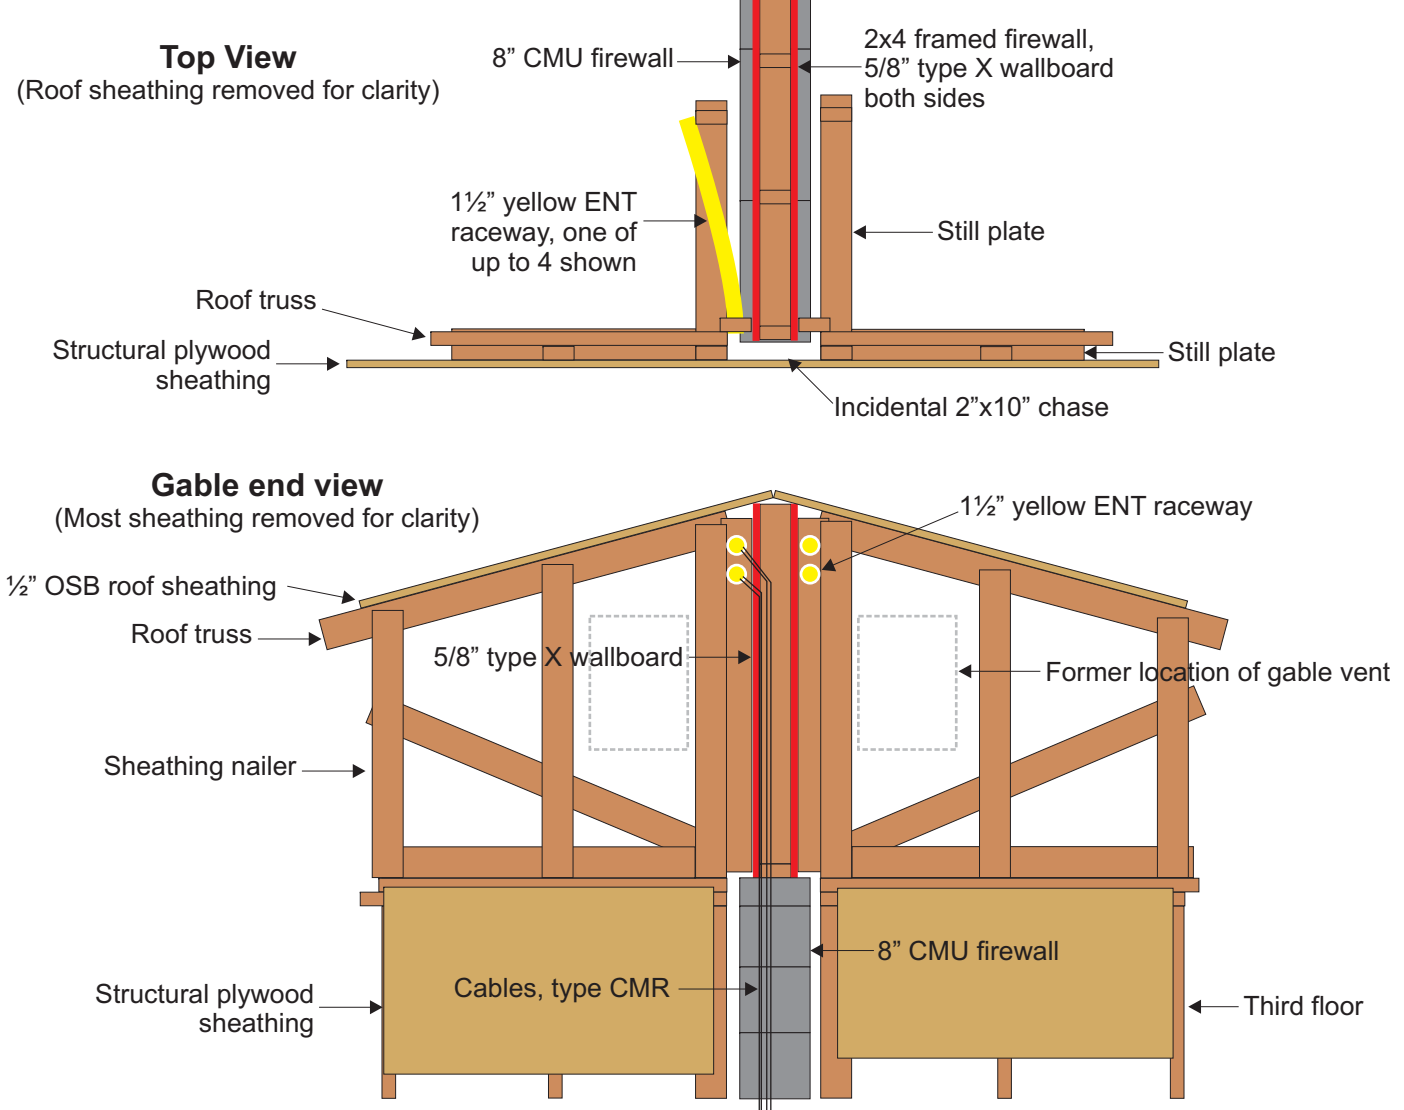


Right Gable Wall

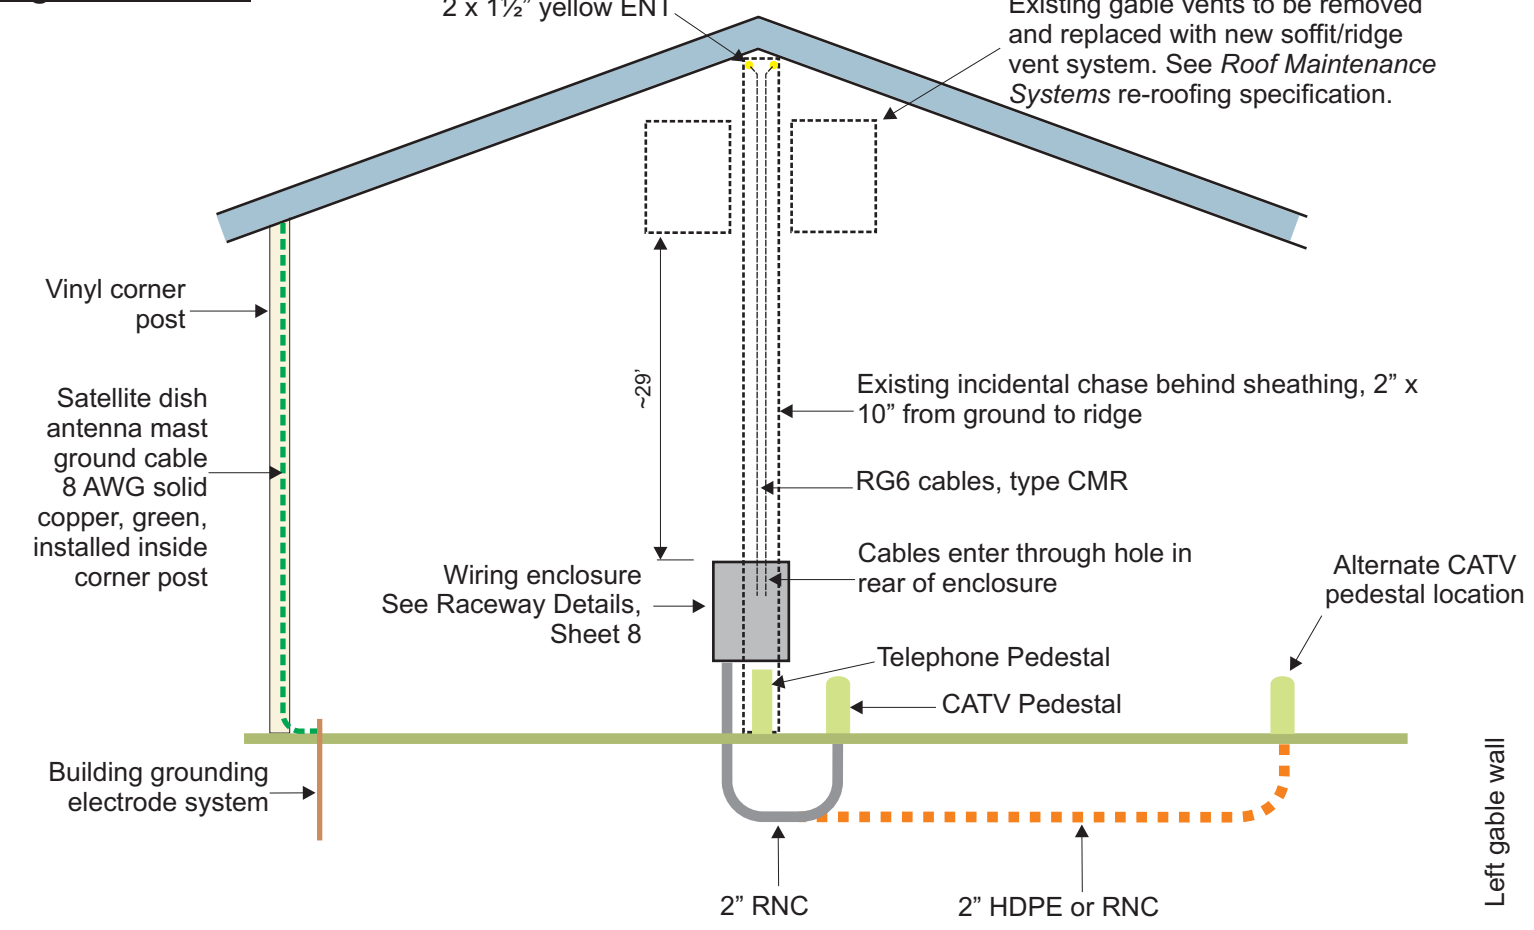

Gable Wall Access Panel

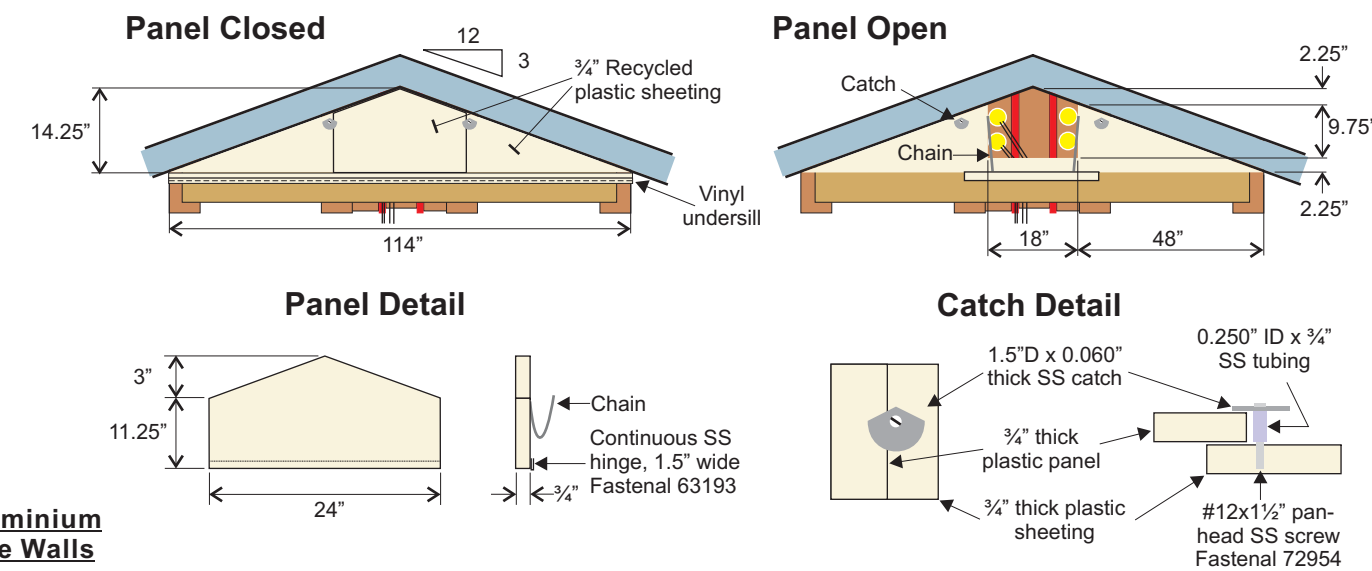

3-Story Condominium Building Gable Walls

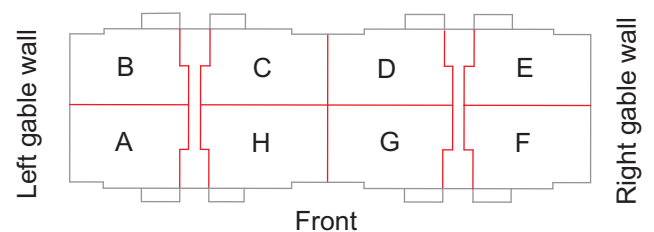

3-Story Condominium Buildings Gable Wall Raceway

Sheet: 6 of 18	Rev: 2	Drawn By: KW	April 17, 2013
Size: B	Scale: NTS	Tolerances:	

H:\Documents\SocietyHill\CommRaceways\CondoGables.cdr

550 Chesterfield Drive
Piscataway, NJ 08854
732-463-3434
management@societyhillpiscataway.com