


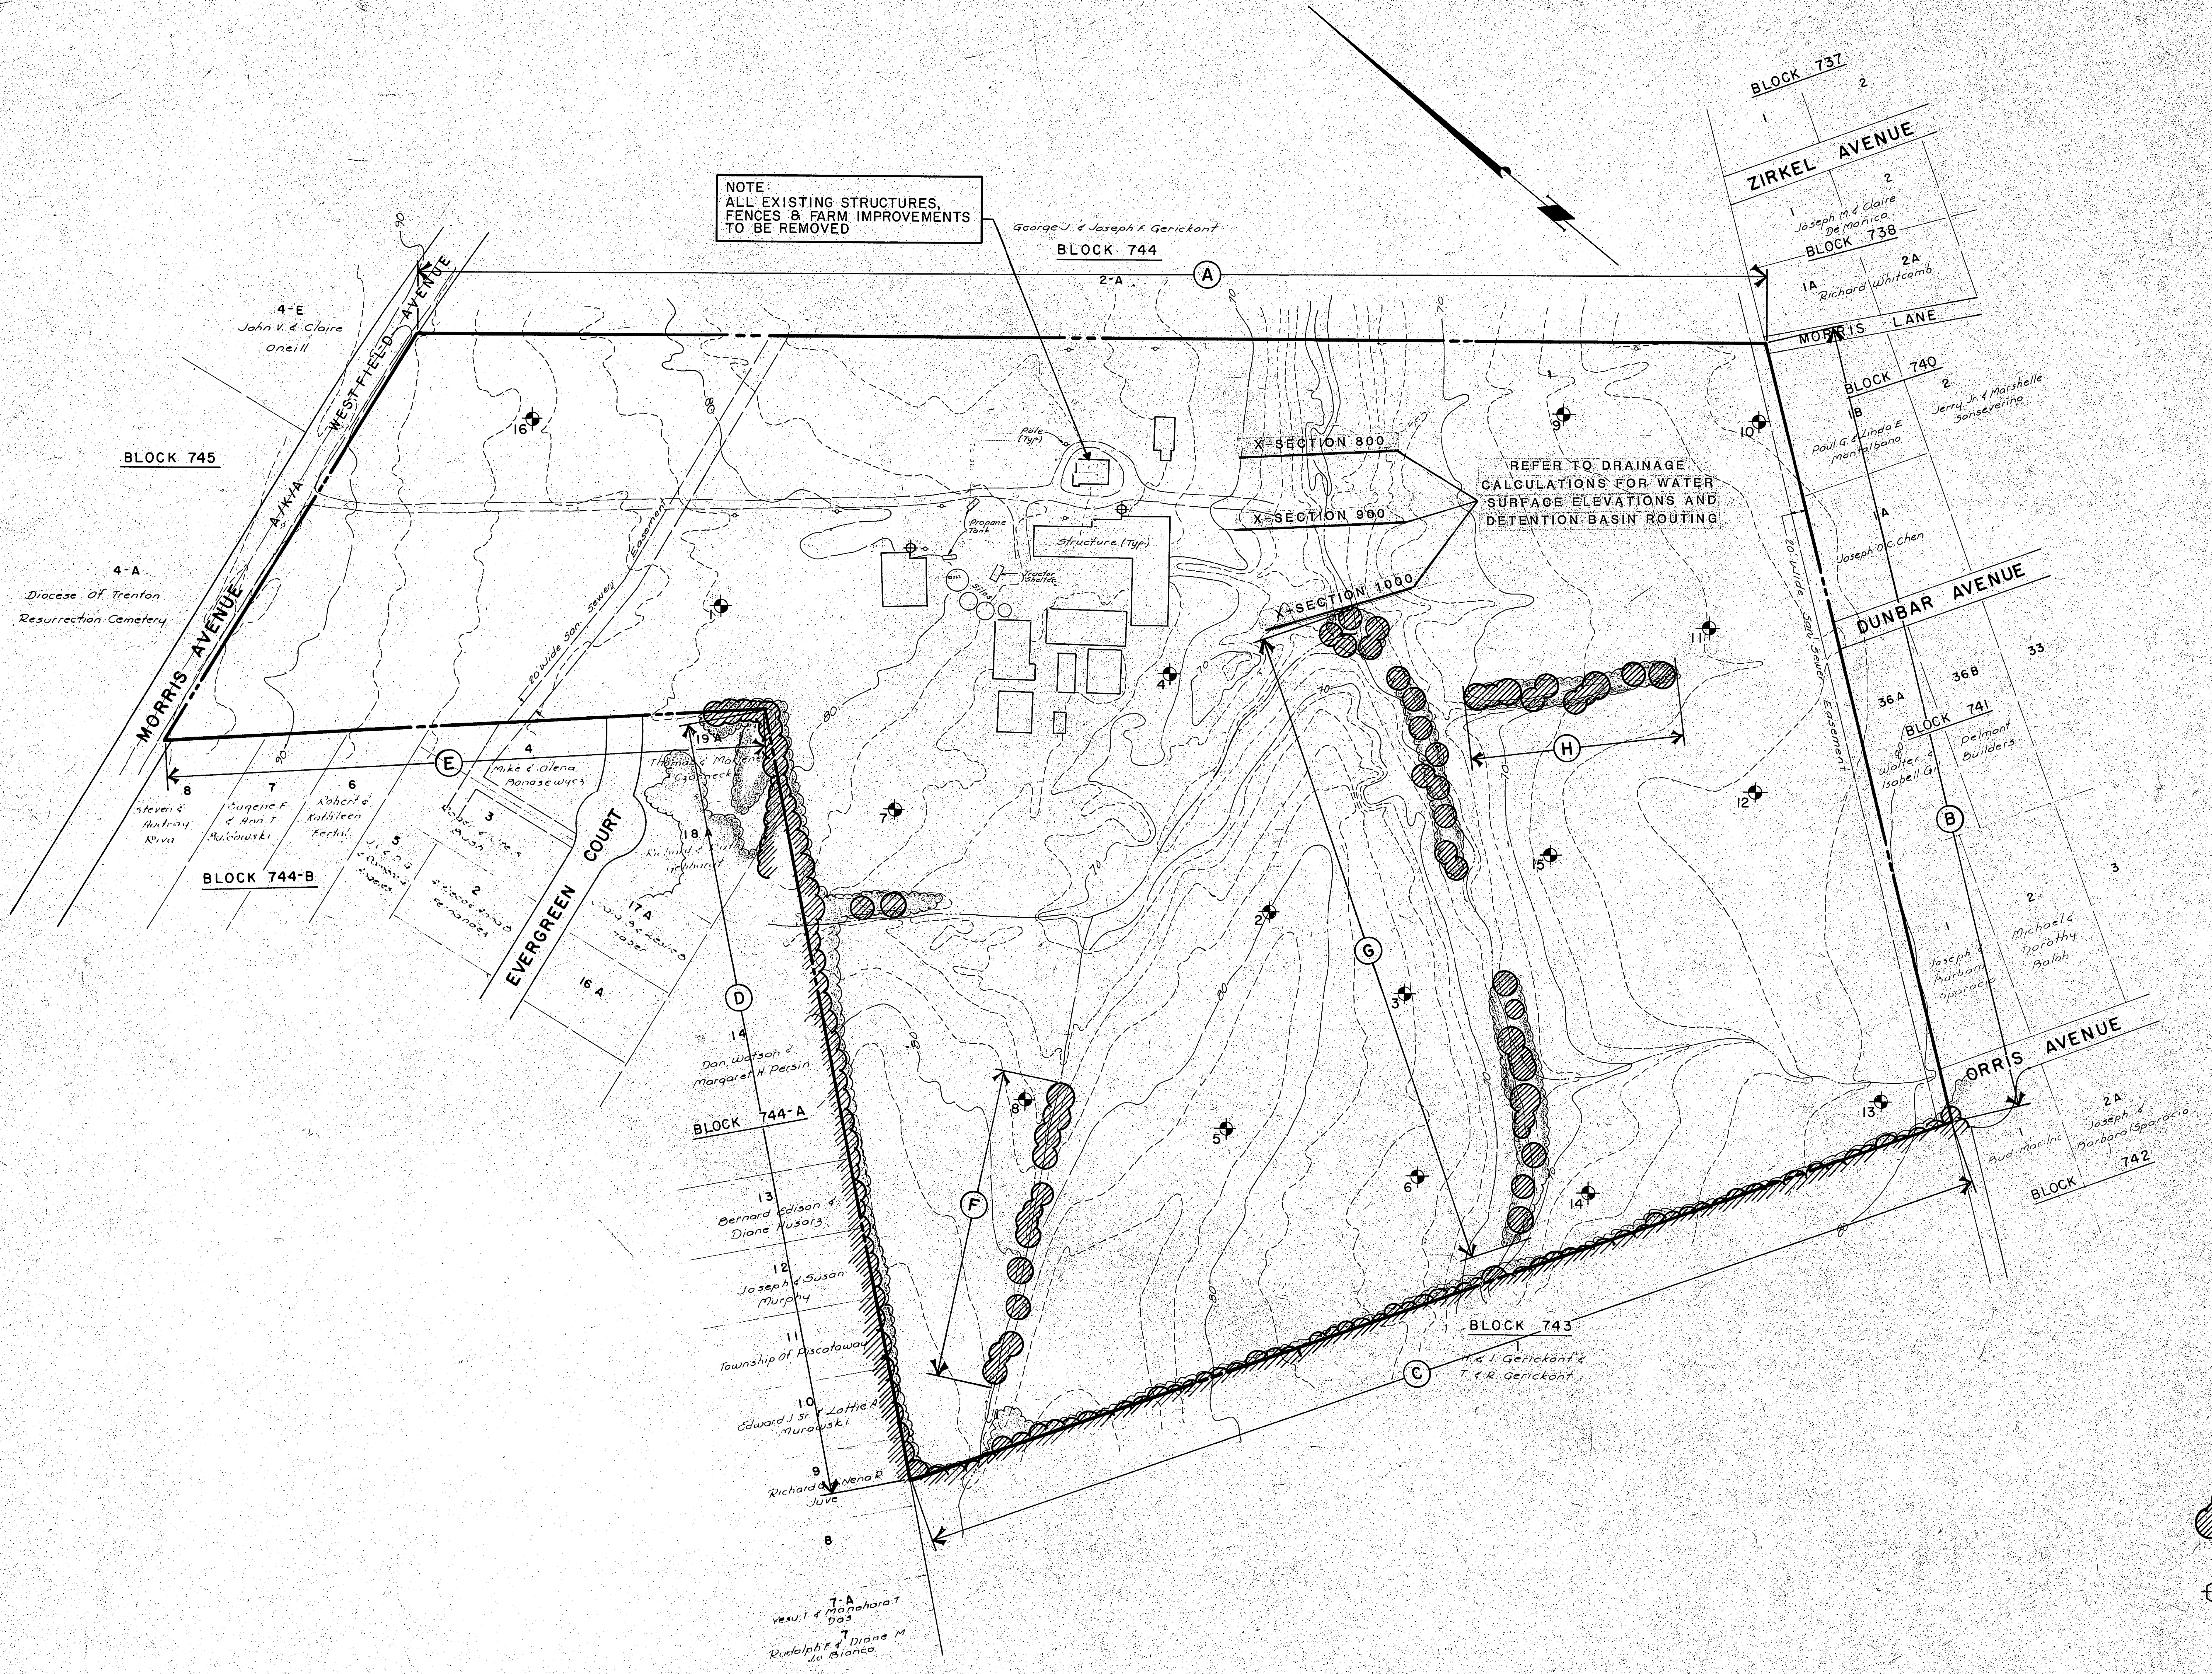

- (B) VEGETATION INVENTORY REACH
- TEST PIT
- EXISTING FOREST VEGETATION
- EXISTING WELL LOCATION

Ralph B. Ricklefs
RALPH B. RICKLEFS, A.S.L.A.
CERTIFIED LANDSCAPE ARCHITECT

Donald W. Smith
DONALD W. SMITH
CONSULTING ENGINEERS
PLANNERS
SURVEYORS
40 HAWKSTOWN
HAWKSTOWN, NJ 08041
(201) 363-5850
NICHOLAS V. COPPOLA
PROFESSIONAL ENGINEER & LAND SURVEYOR #12649
ALAN R. VEVERKA
PROFESSIONAL ENGINEER #22786

SOCIETY HILL AT PISCATAWAY
TOWNSHIP OF PISCATAWAY
MIDDLESEX COUNTY, NEW JERSEY
SITE INVENTORY PLAN
JOB NO. 17-190 SCALE 1"=100' DATE Sept. 12, 1998 SHEET 3 OF 17
DESIGNER: [Signature] CHECKER: [Signature]

REVISIONS	Date	Description
1-1-85		Rev. per Final Approval by Piscataway Twp. P.B.
11-20-84		Added Veg. Inv. Reach, Test Pit Locations, Revised Existing Forest Vegetation