


Fiber Headend
West and East 144 Strand Fiber Patch Panels

Sheet: 15 of 18	Rev: 3	Drawn By: KW	June 4, 2013
Size: B	Scale: NTS	Tolerances:	
H:\Documents\Society Hill\Raceway2\FiberHeadend.cdr			

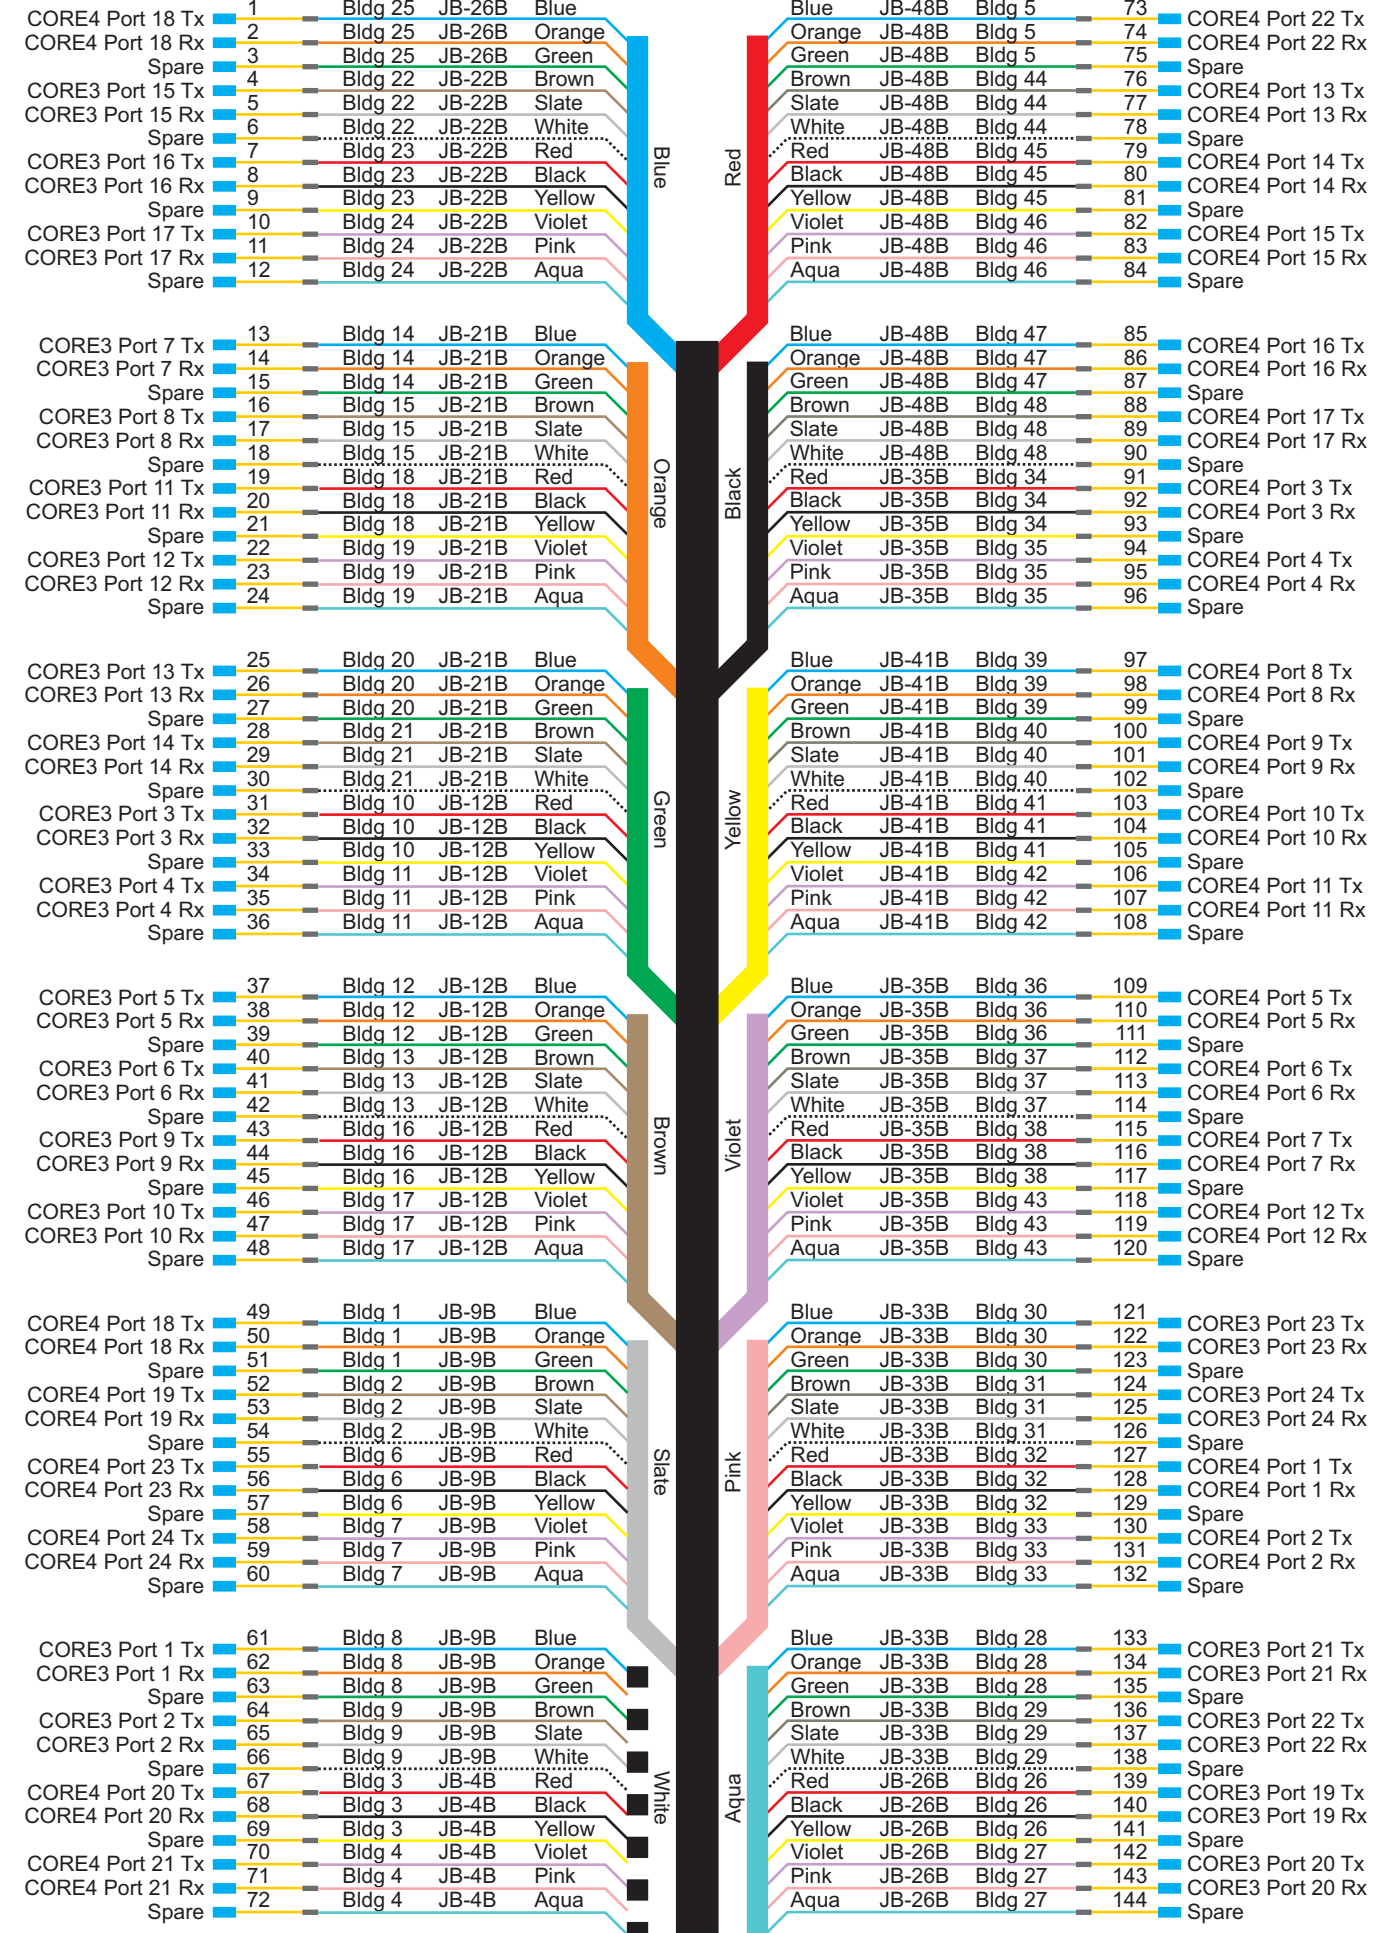

144 strand OSP single-mode loose tube fiber
Corning Glass 144EU4-T4101D20

West Branch

East Branch

144 strand OSP single-mode loose tube fiber
Corning Glass 144EU4-T4101D20

Strand Labeling

